

1 inch equals 100 feet


Board of Adjustment
Notification Plan for
Case No A-25-10300064



- San Antonio City Limits ■
- Subject Property ■
- 200' Notification Boundary - - -
- Council District: 1


"NOT TO SCALE,
 FOR ILLUSTRATIVE PURPOSES ONLY"
 Development Services Department
 City of San Antonio

BOA-25-10300064 Site Plan

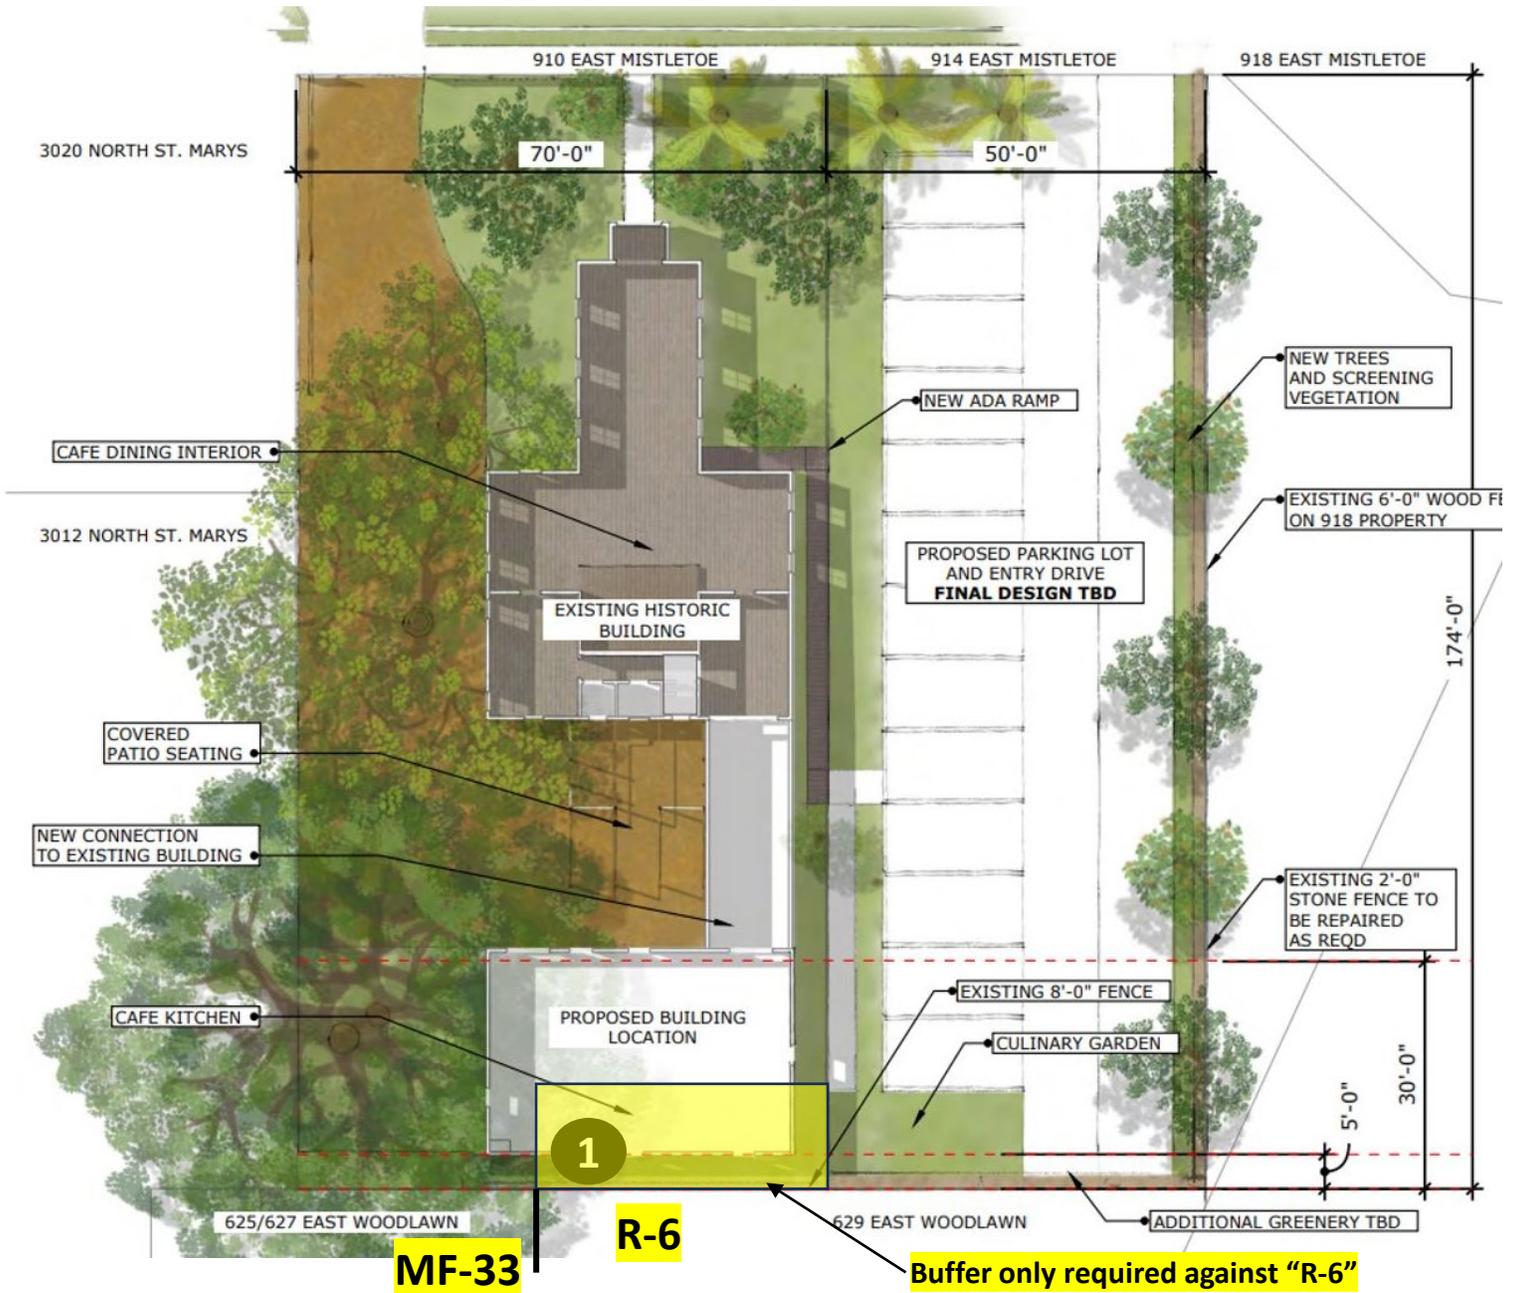

1 5-foot rear setback and buffer

Proposed Movement of Building

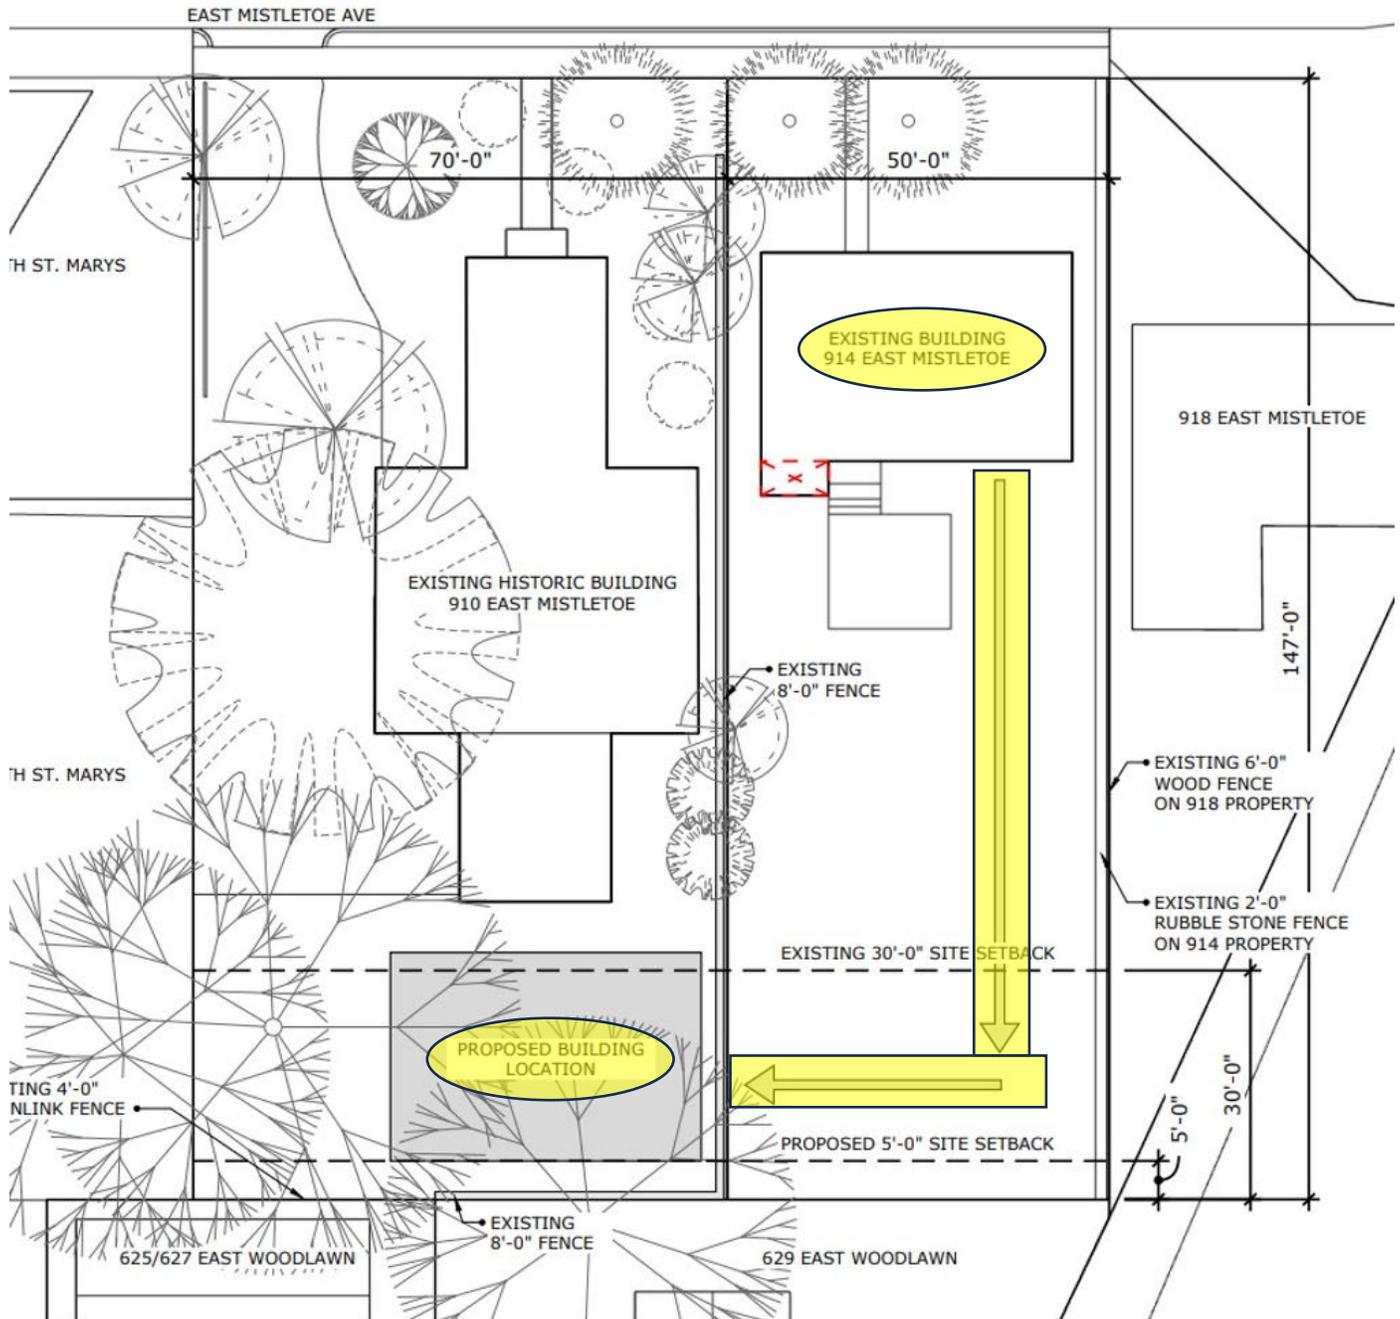

BOA-25-10300064

Subject Property Front View



Subject Property Rear Yard (estimated footprint of building)



Neighboring Property (building to be moved to subject property)



Subject Property (Rear)



Surrounding Area



Surrounding Area



Surrounding Area



Surrounding Area

