



Board of Adjustment
Notification Plan for
Case No BOA-25-10300088




- San Antonio City Limits 
- Subject Property 
- 200' Notification Boundary 
- Council District: 3



1 inch equals 100 feet

**"NOT TO SCALE,
 FOR ILLUSTRATIVE PURPOSES ONLY"**
 Development Services Department
 City of San Antonio

BOA-25-10300088 SITE PLAN

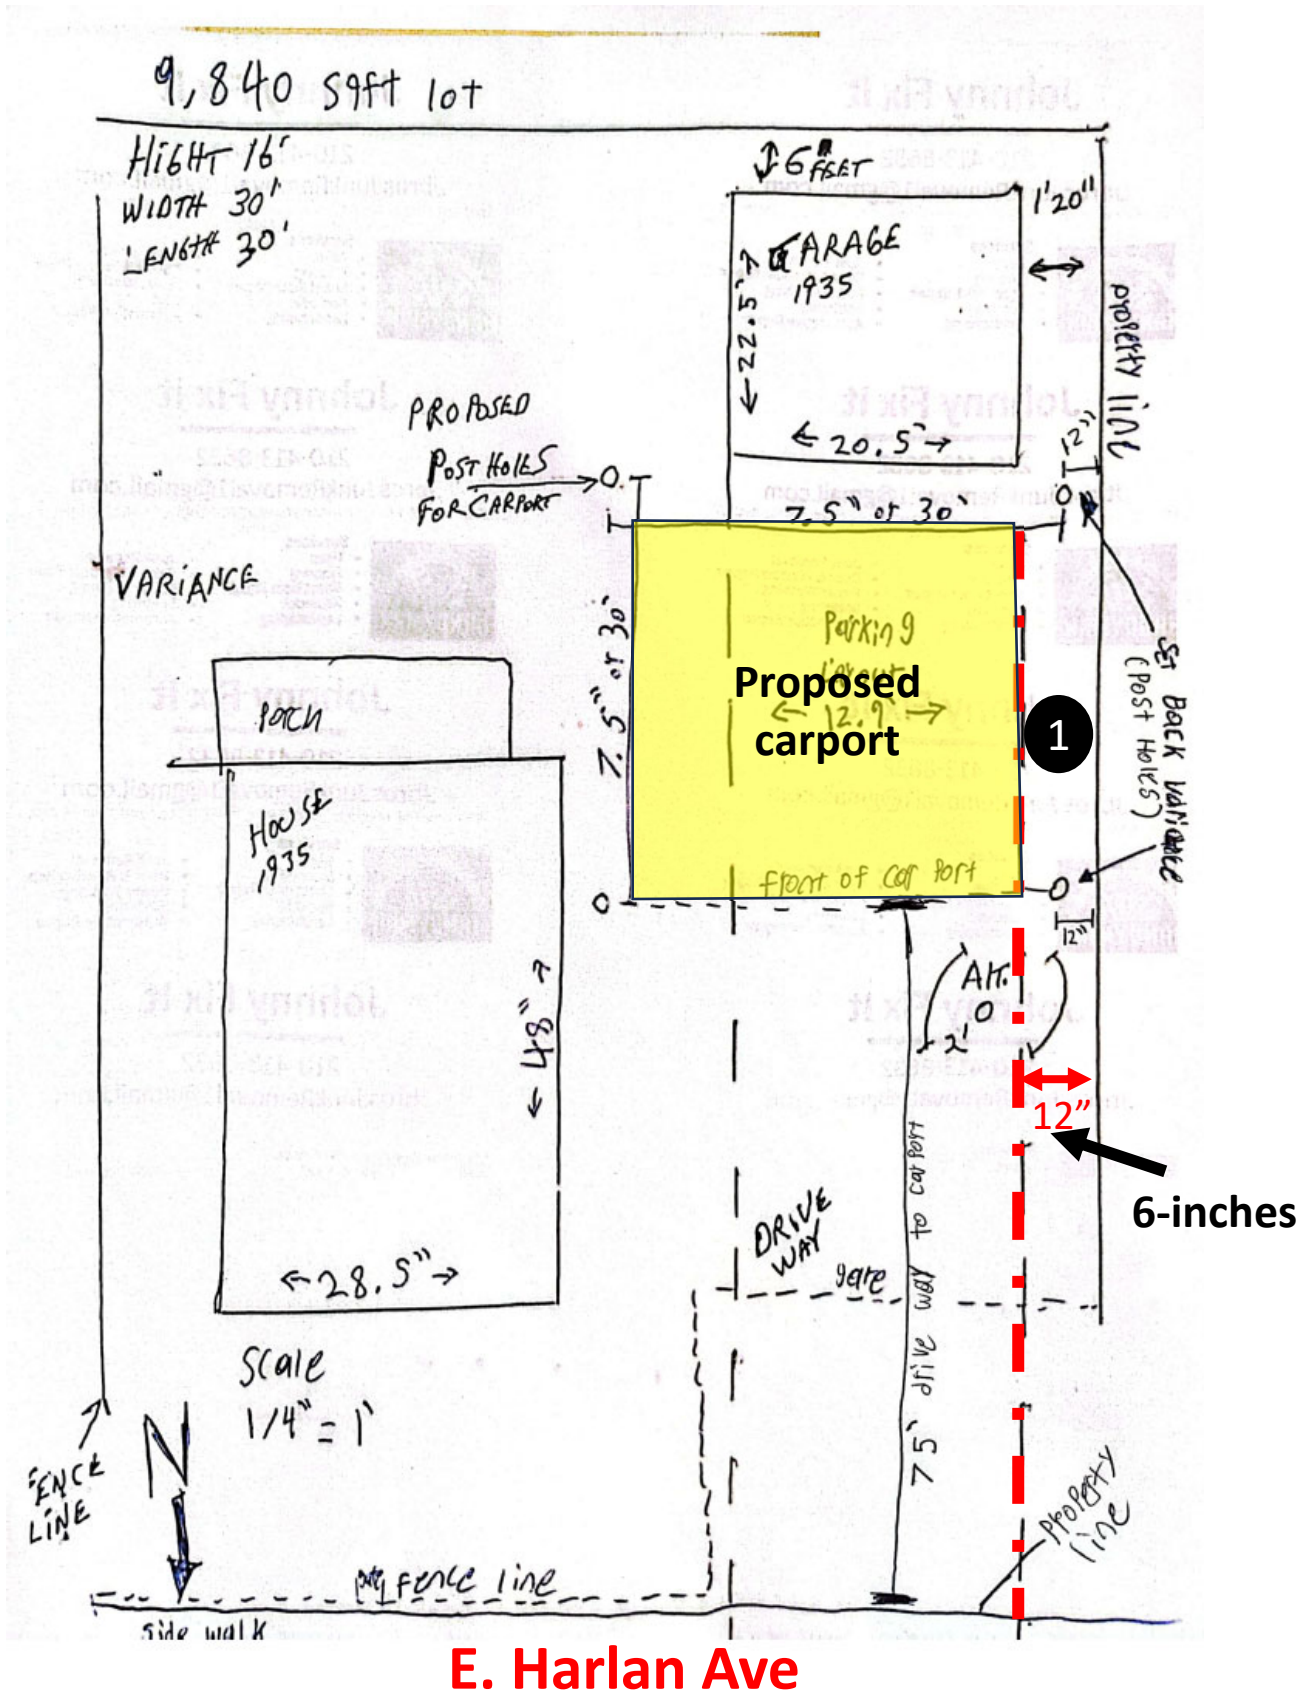

E. Harlan Ave

- 1 A request for a 4'-6" variance from the minimum 5' setback requirement to allow an accessory structure with a 6" side setback.

Subject Property



Driveway



Side Setback



Surrounding Area



Surrounding Area



Surrounding Area



Surrounding Area

