



**Board of Adjustment**  
**Notification Plan for**  
**Case No A-25-10300056**



San Antonio City Limits  
 Subject Property  
 200' Notification Boundary  
 Council District: 2



\*NOT TO SCALE,  
 FOR ILLUSTRATIVE PURPOSES ONLY  
 Developed at Services Department  
 City of San Antonio




# BOA-25-10300056 Site Plan

## 507 E Whittier

## Zoned “RM-4 AHOD” Residential Mixed Airport Hazard Overlay District

## REAR

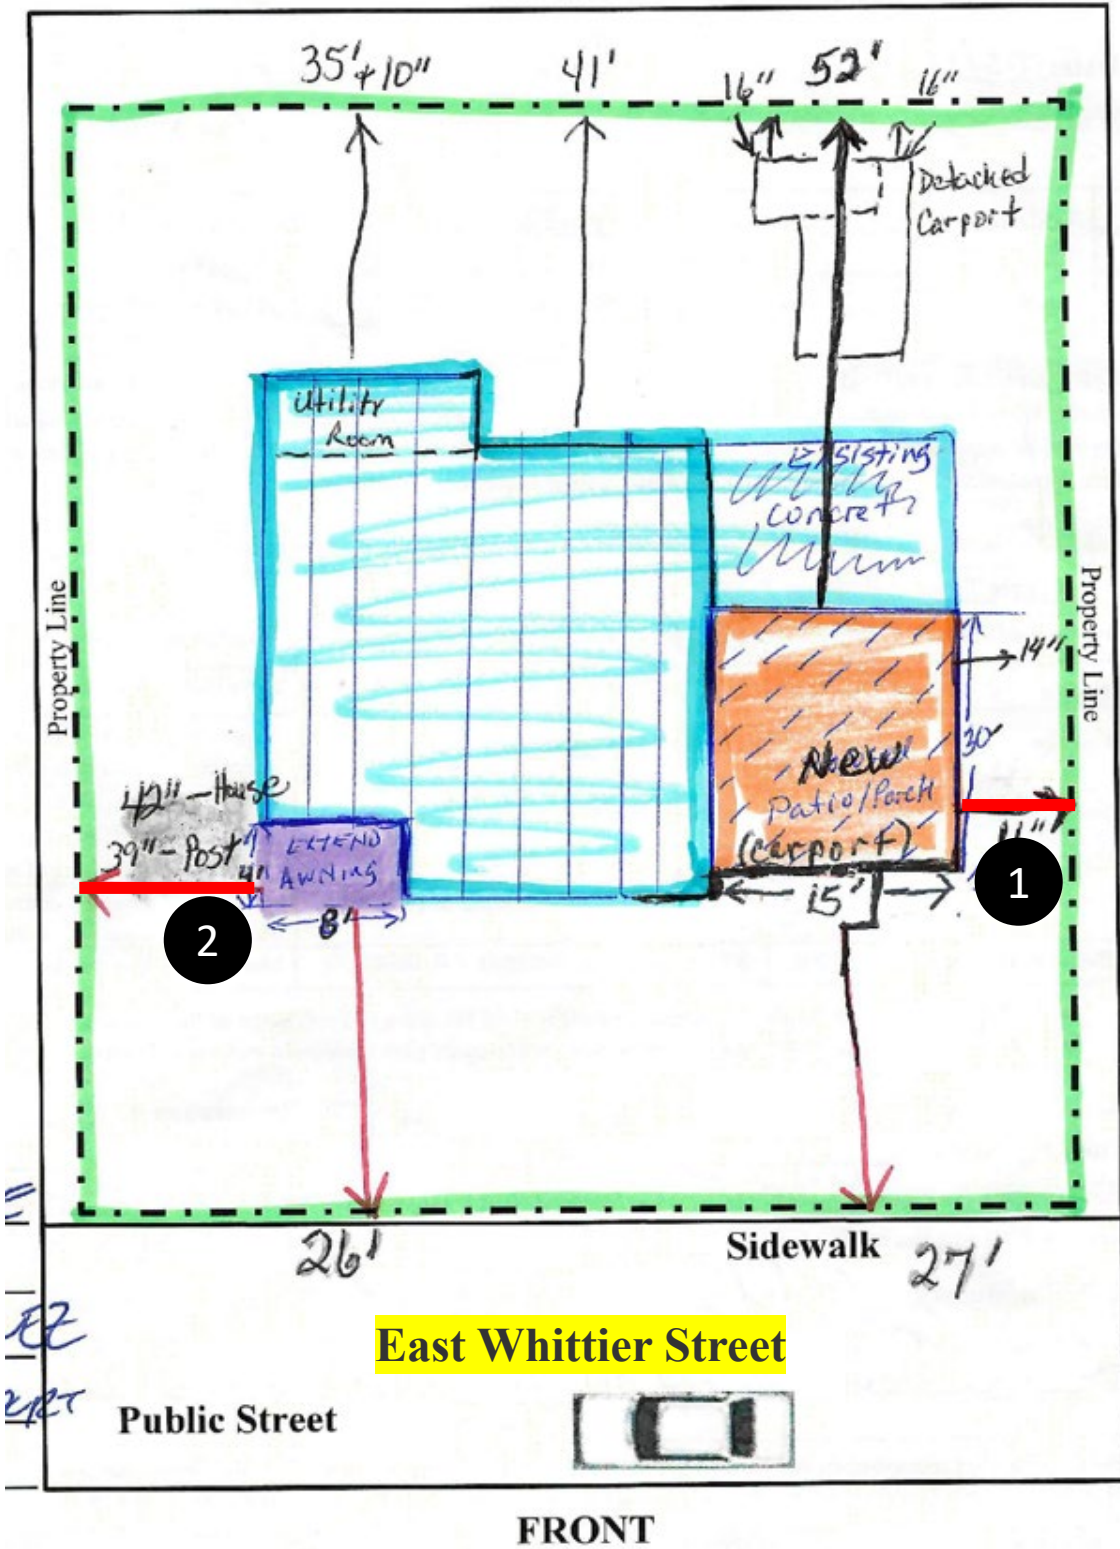

- 1) A 4'-6" variance from the minimum 5' side setback to allow for a carport with a 6" side setback.
- 2) A 3' variance from the minimum 5' side setback to allow a 2' side setback for a front addition.



# Subject Property





**Subject Property - Carport**



**Subject Property – Carport**





## Subject Property - Carport



## Subject Property – Carport Overhang





**Subject Property – Patio Cover**



**Subject Property – Patio Cover**





## Subject Property – Patio Cover



## Subject Property – Patio Cover Overhang





**Surrounding Area**



**Surrounding Area**





**Surrounding Area**



**Surrounding Area**

