


BOA-24-10300208 Site Plan

124 East Cevallos Street

Zoned "IDZ-1" Limited Intensity Infill Development with uses permitted one (1) Dwelling Unit

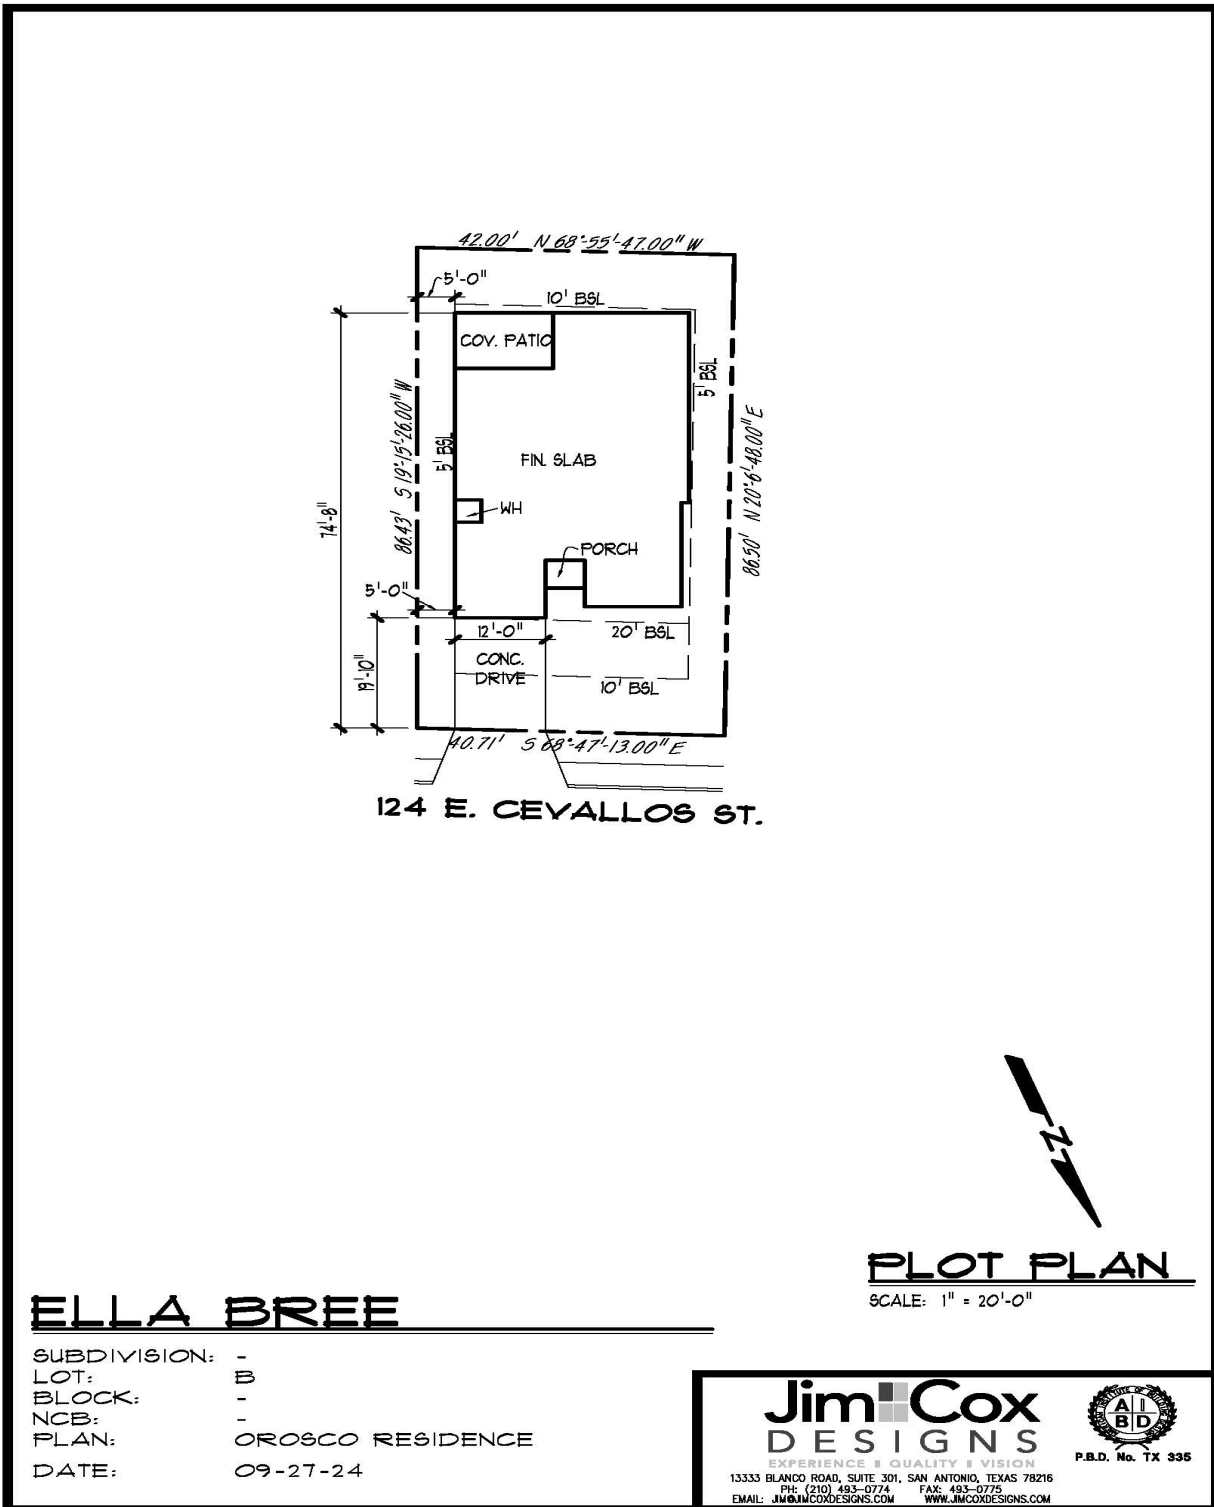

References:

City of San Antonio Unified Development Code, Section 35-310.01

[DIVISION 2. - BASE ZONING DISTRICTS](#) | [Unified Development Code](#) | [San Antonio, TX](#) | [Municode Library](#)

Elevation



FRONT ELEVATION

SCALE 1/4" = 1'-0"

BOA-24-10300208

**124 East Cevallos Street
Subject Property**



BOA-24-10300208

Subject Property



Surrounding Area



BOA-24-10300208

Surrounding Area



BOA-24-10300208

Surrounding Area

