

Board of Adjustment **Notification Plan for** **Case No A-24-10300156**



San Antonio City Limits
 Subject Property
 200' Notification Boundary
 Council District: 3



"NOT TO SCALE.
 FOR ILLUSTRATIVE PURPOSES ONLY"
 Development Services Department
 City of San Antonio

BOA-24-10300156 Site Plan

226 Greer Street
Zoned "R-4" Single-Family Residence District



- 1 A request for a 4'-11" variance from the minimum 5' side setback to allow a 1" carport side setback.

Reference:

City of San Antonio Unified Development Code, Sec. 35-516 (g) Setback and Frontage Regulations
[ARTICLE V - DEVELOPMENT STANDARDS](#) | [Unified Development Code](#) | [San Antonio, TX](#) | [Municode Library](#)



BOA-24-10300156

Subject Property

226 Greer Street



Subject Property Historical Views

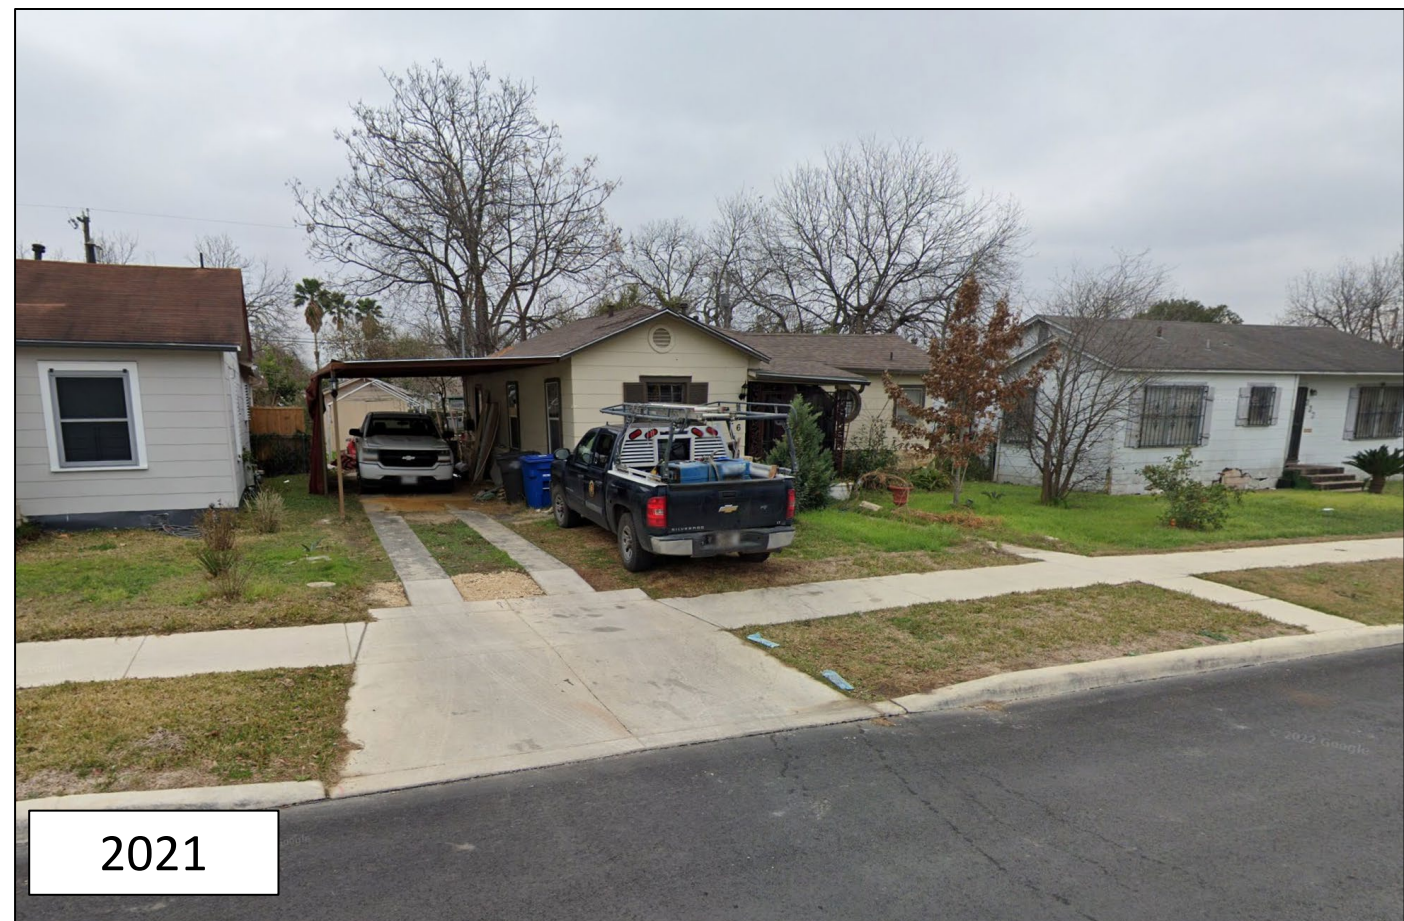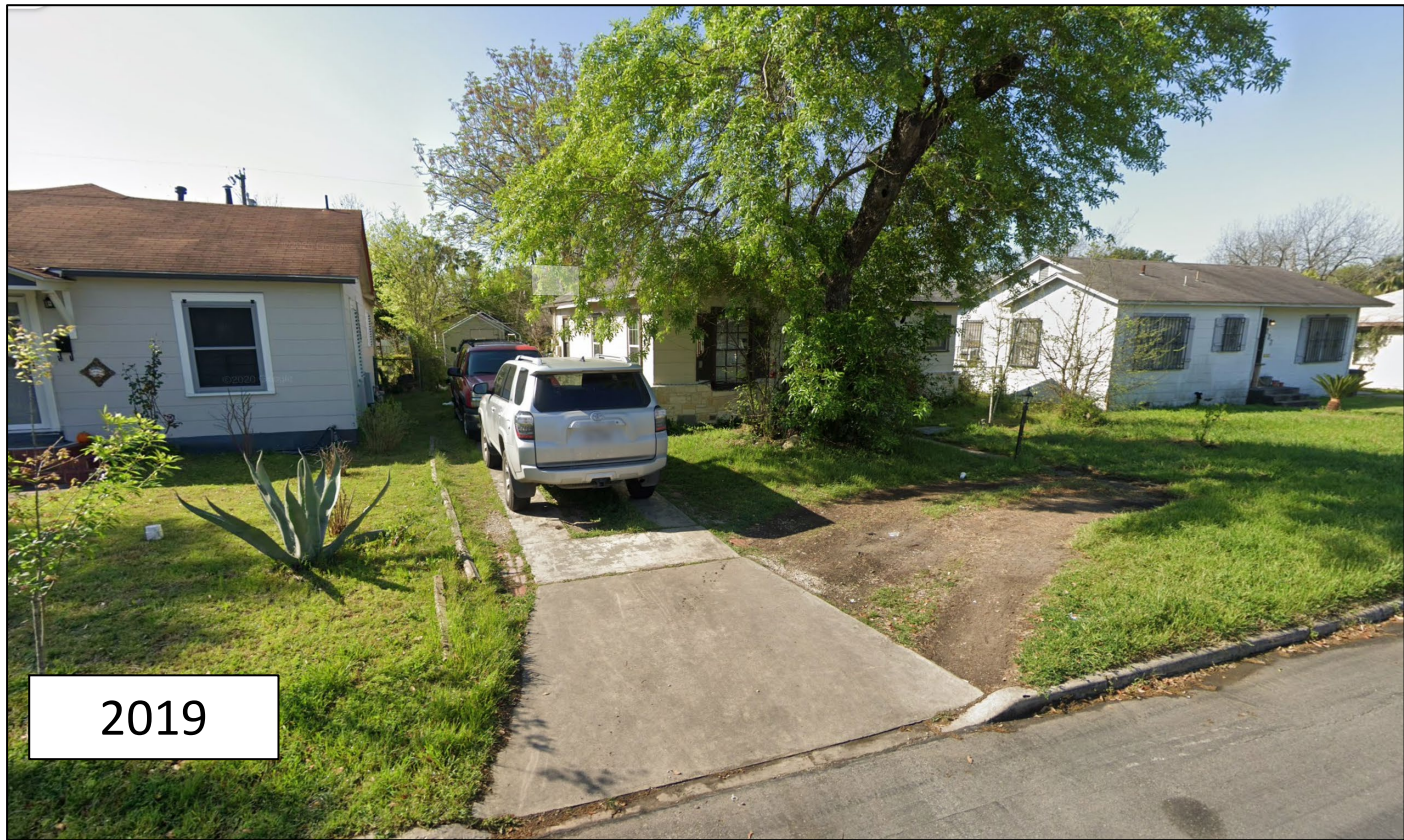

Subject Property



Surrounding Area

View **across** from subject property



Surrounding Area

East view of Greer Street towards South Olive Street



Surrounding Area

West view of Greer Street towards South Pine Street

