


Board of Adjustment
Notification Plan for
Case No A-24-10300129



- San Antonio City Limits
- Subject Property
- 200' Notification Boundary
- Council District: 6

*NOT TO SCALE,
 FOR ILLUSTRATIVE PURPOSES ONLY
 Development Services Department
 City of San Antonio

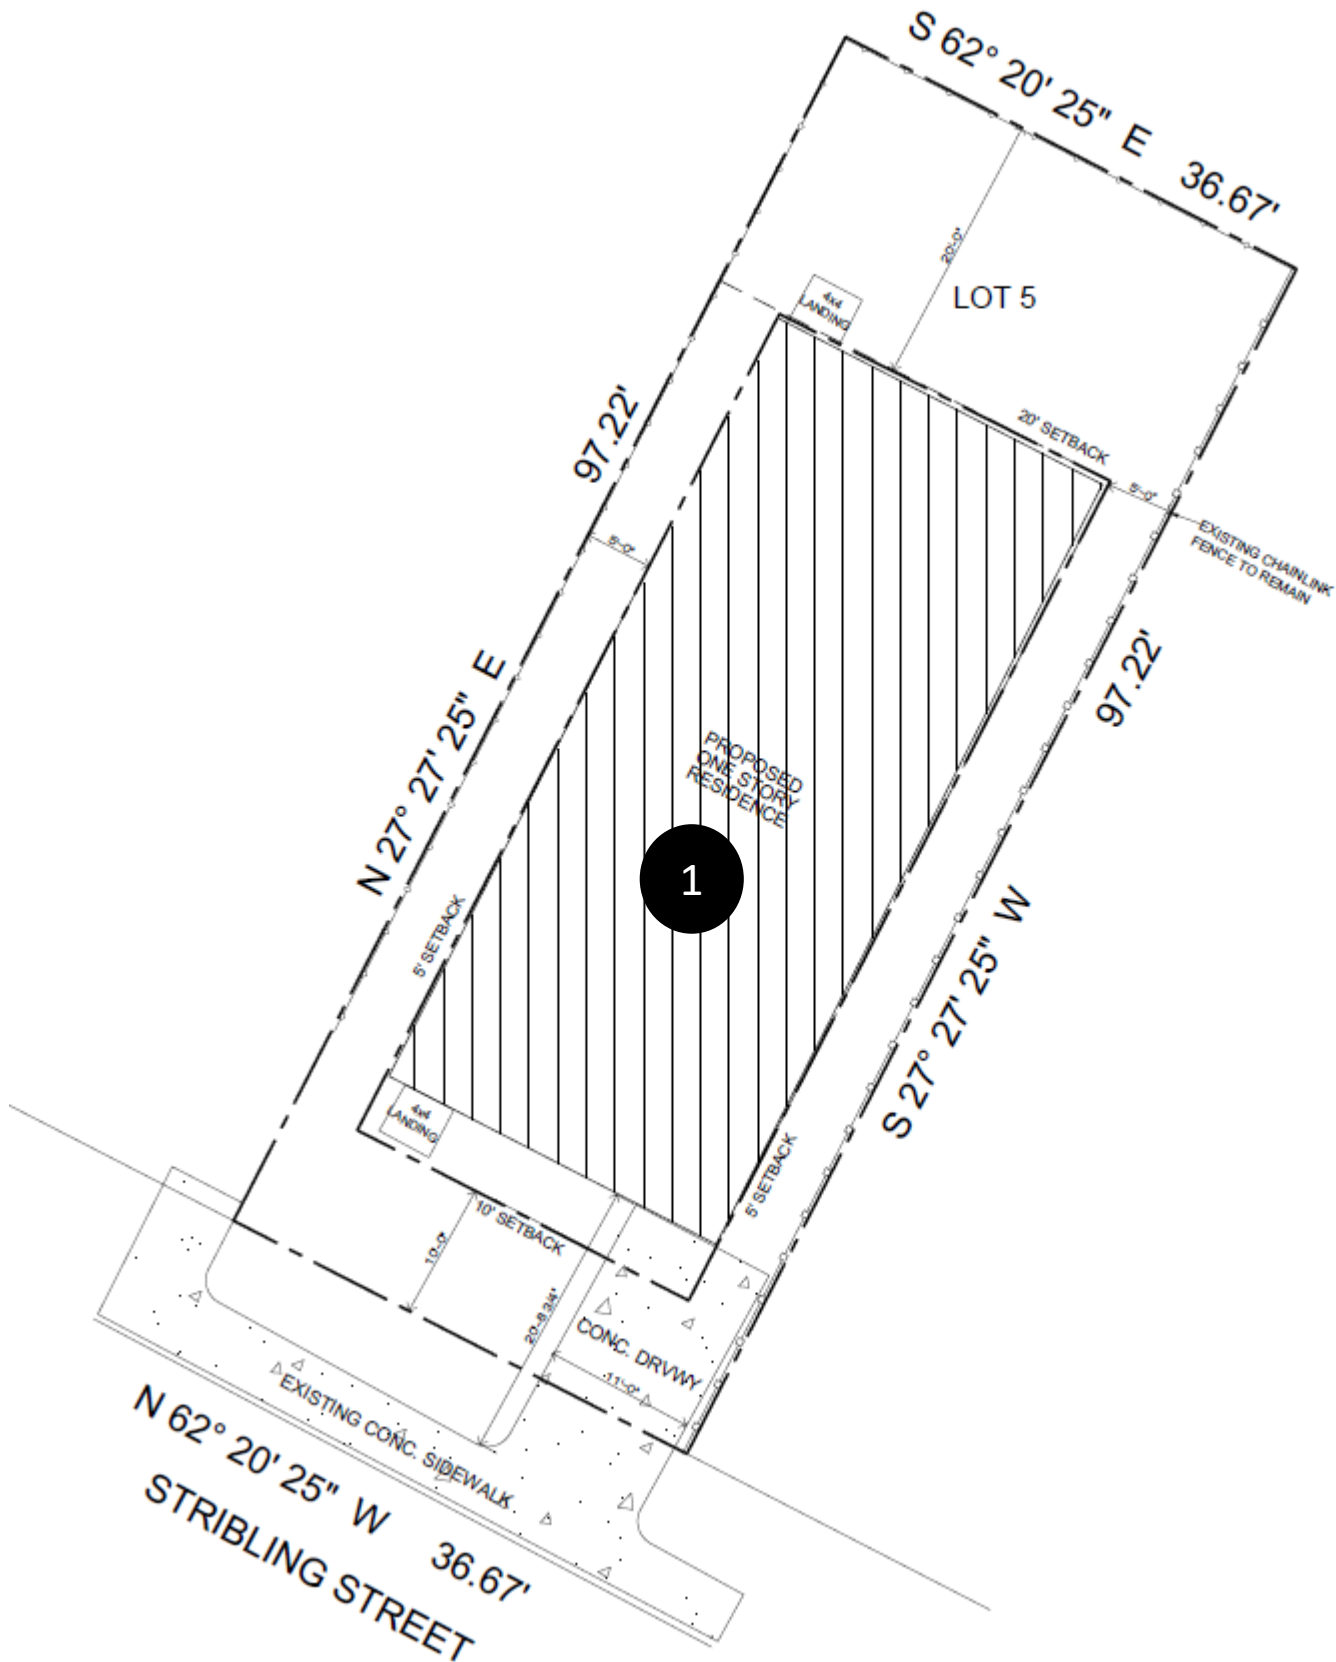

1

A request for a 2,411 square feet variance from the minimum lot size requirement of 6,000 square feet to allow development on 3,589 square feet lot.

BOA-24-10300129

153 Stribling



Subject Property



BOA-24-10300129

Subject Property



Surrounding Property



BOA-24-10300129
Surrounding Property



Surrounding Property



BOA-24-10300129
Surrounding Property

