

Board of Adjustment
Notification Plan for
Case No A-24-10300194




- San Antonio City Limits ■■■■
- Subject Property ■■■■
- 200' Notification Boundary - - - -
- Council District: 2



1 inch equals 100 feet

"NOT TO SCALE,
 FOR ILLUSTRATIVE PURPOSES ONLY"

Development Services Department
 City of San Antonio

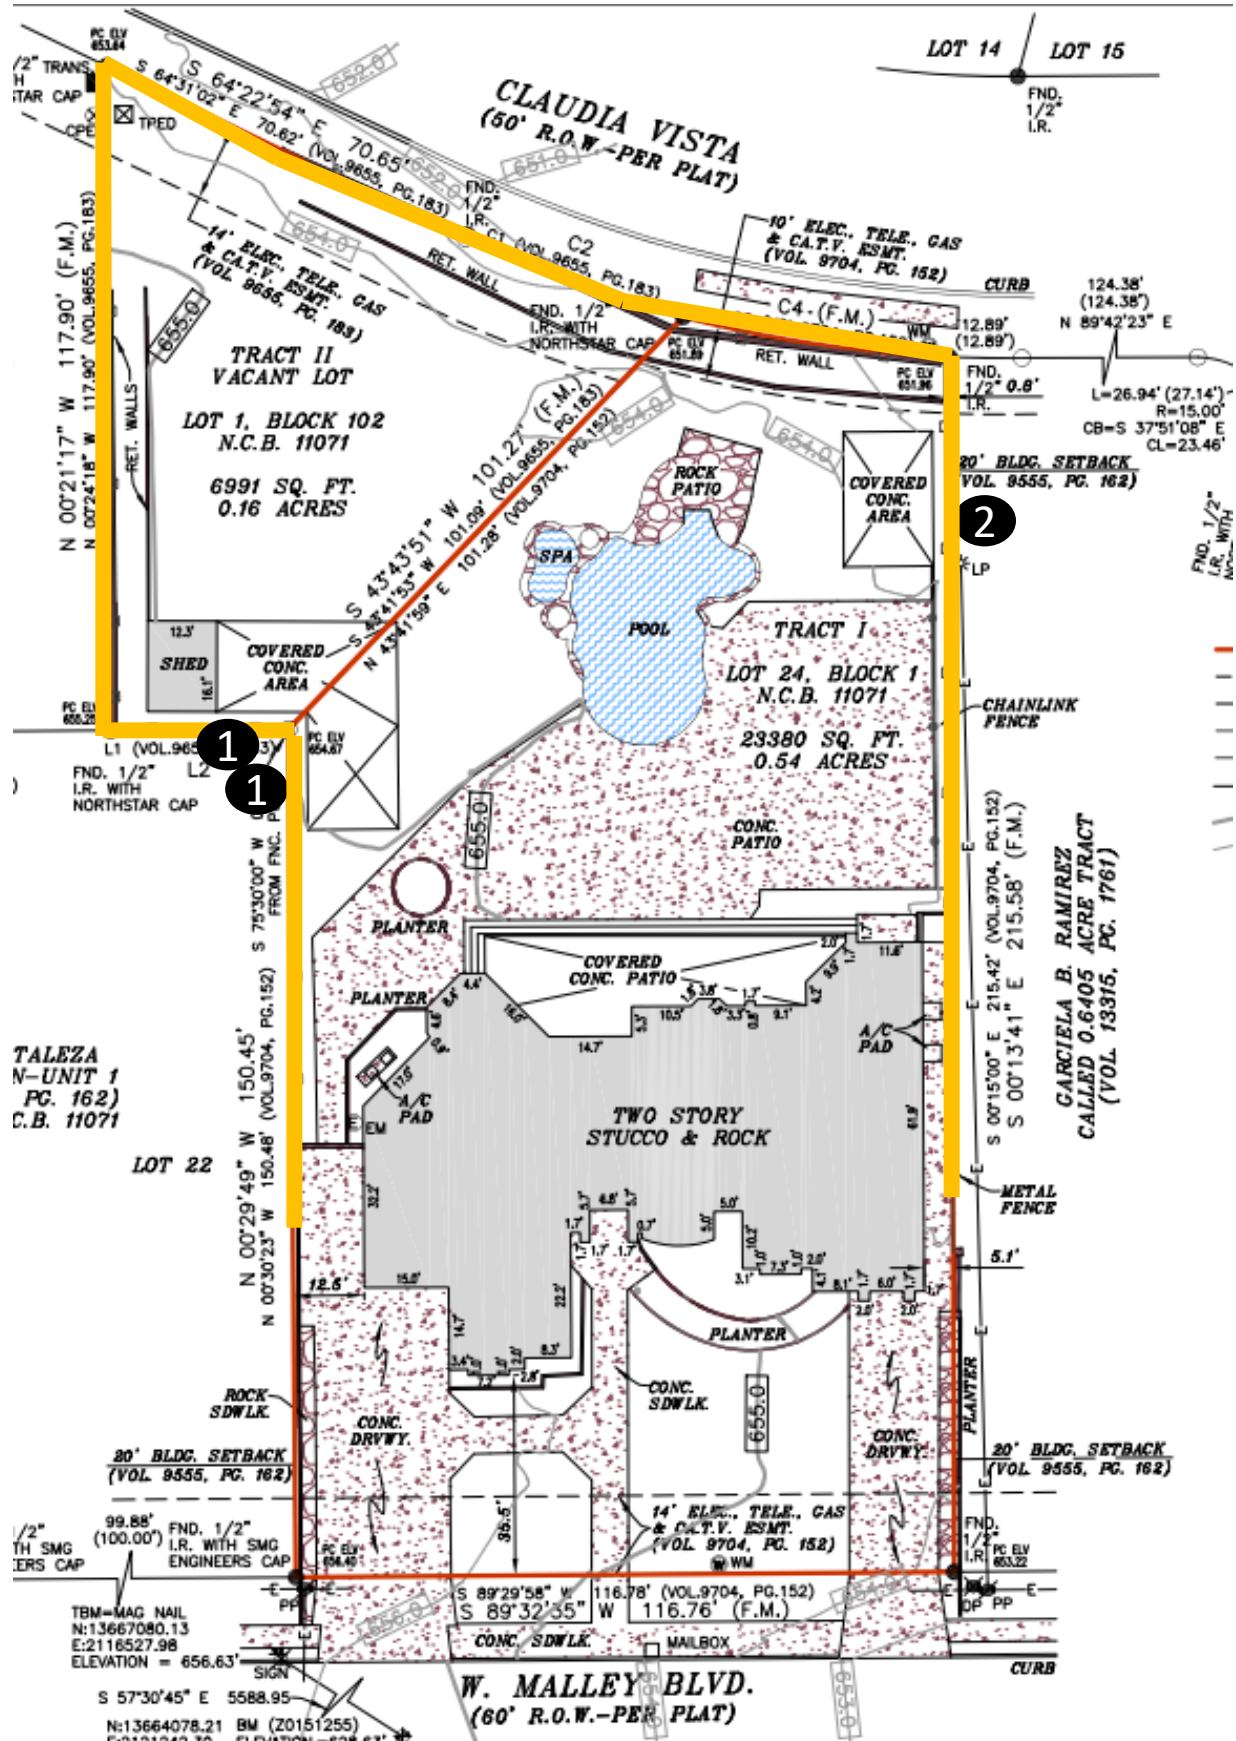

BOA-24-10300194

1707 West Mally Blvd



Subject Property



BOA-24-10300194

Subject Property



Subject Property



BOA-24-10300194

Subject Property



Subject Property



BOA-24-10300194

Subject Property



Subject Property



BOA-24-10300194

Subject Property



Subject Property



BOA-24-10300194

Subject Property



Subject Property



BOA-24-10300194

Subject Property



Subject Property



BOA-24-10300194

Surrounding Area



Surrounding Area



BOA-24-10300194

Surrounding Area



Surrounding Area

