

**Board of Adjustment**  
**Notification Plan for**  
**Case No A-24-10300251**




- San Antonio City Limits
- Subject Property
- 200' Notification Boundary
- Council District: 2



1 inch equals 100 feet  
 \*NOT TO SCALE,  
 FOR ILLUSTRATIVE PURPOSES ONLY  
 Development Services Department  
 City of San Antonio

# BOA-24-10300251

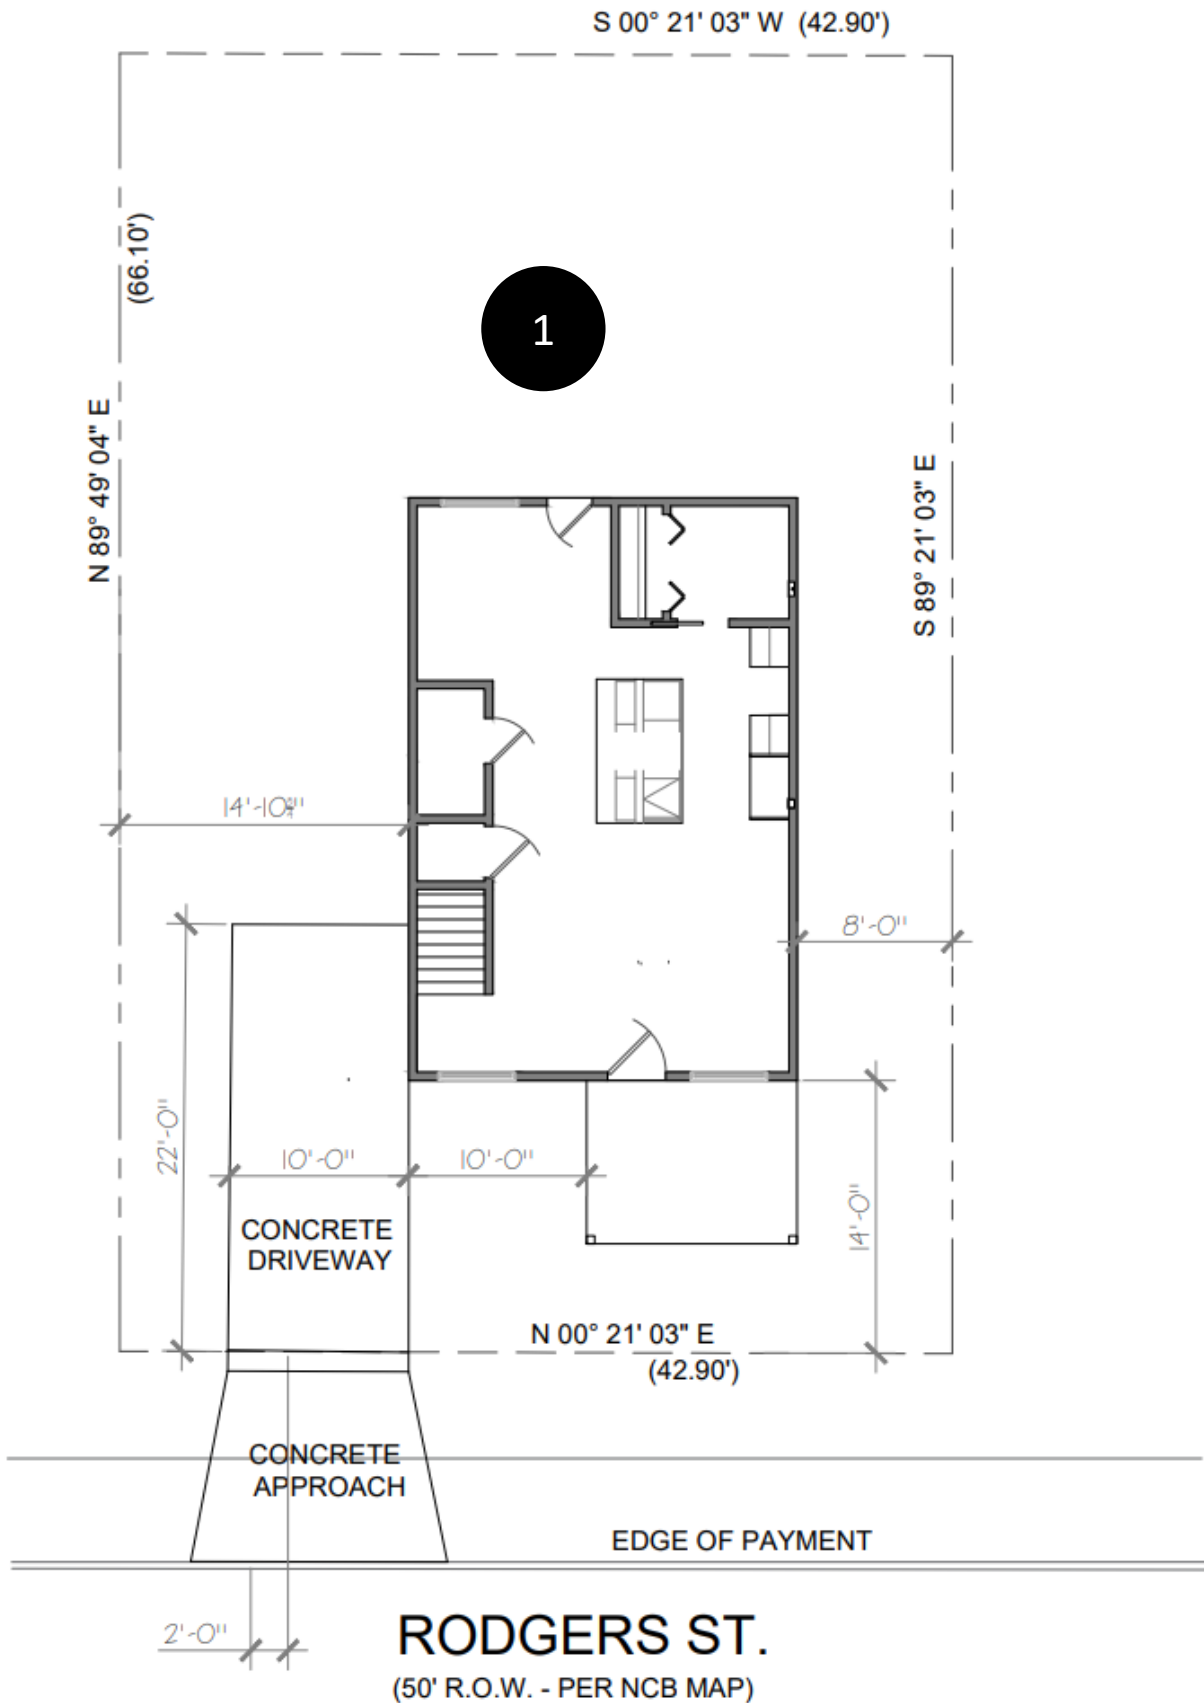

- 1 A request for a 1,205 square foot variance from the minimum 4,000 square feet lot size to allow development on a 2,795 square foot lot.



**BOA-24-10300251**

1125 Rogers Avenue



**Subject Property**





**BOA-24-10300251**

Surrounding Area



Surrounding Area





**BOA-24-10300251**

Surrounding Area

