


City of Leon Valley

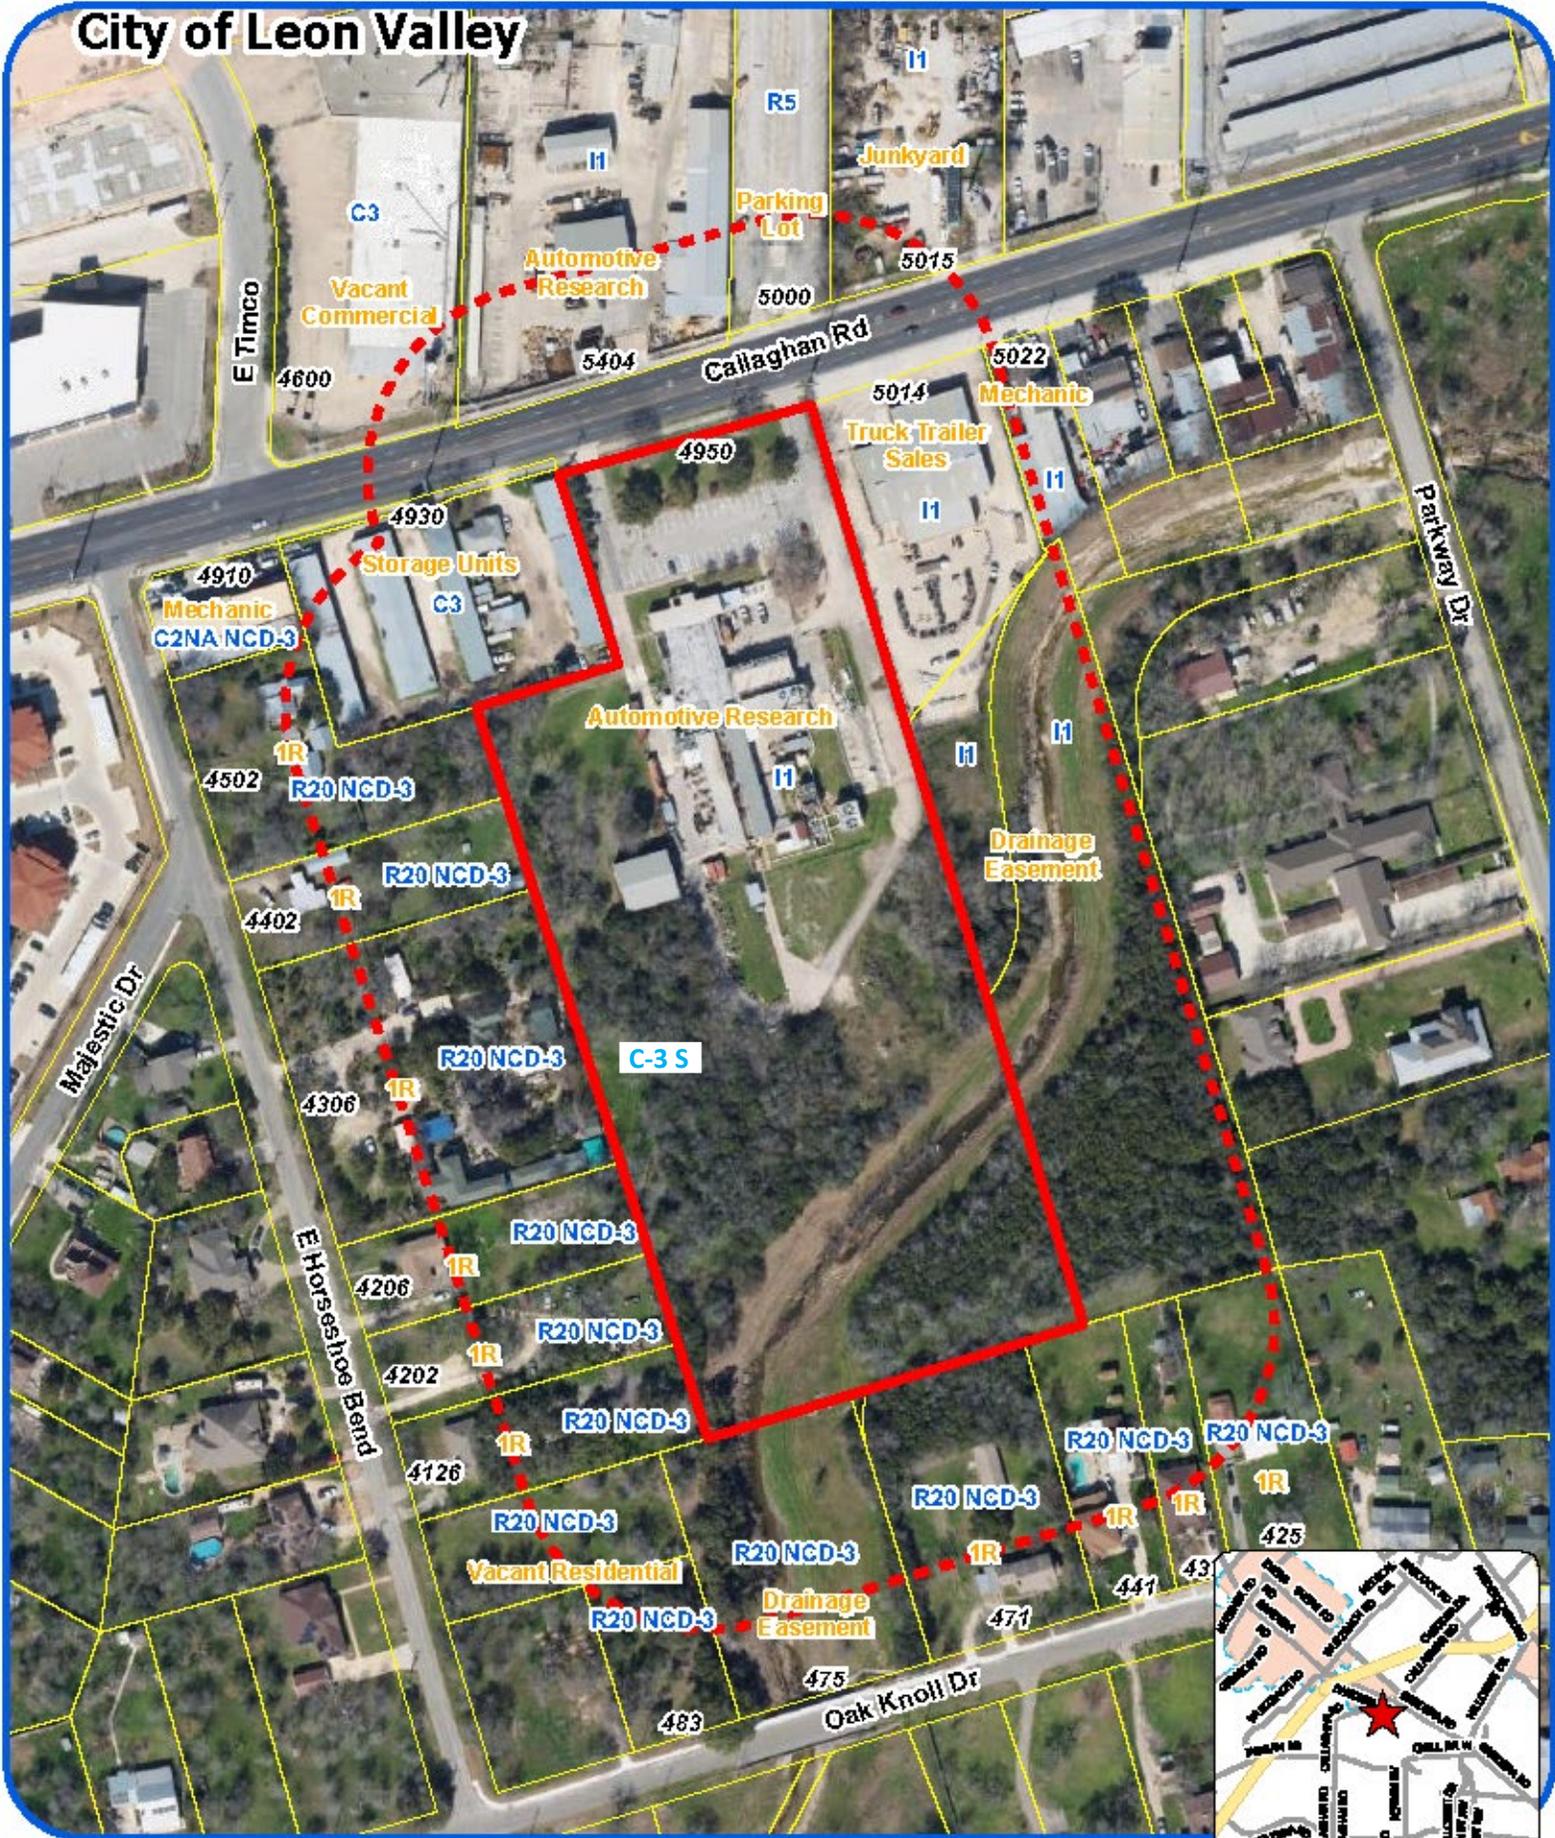

Board of Adjustment Notification Plan for Case No A-25-10300063



- San Antonio City Limits ■
- Subject Property ■
- 200' Notification Boundary - - -
- Council District: 7




1 inch equals 100 feet

*NOT TO SCALE,
FOR ILLUSTRATIVE PURPOSES ONLY*

Developed at Services Department
City of San Antonio

BOA-25-10300063 Site Plan

4950 Callaghan Rd.

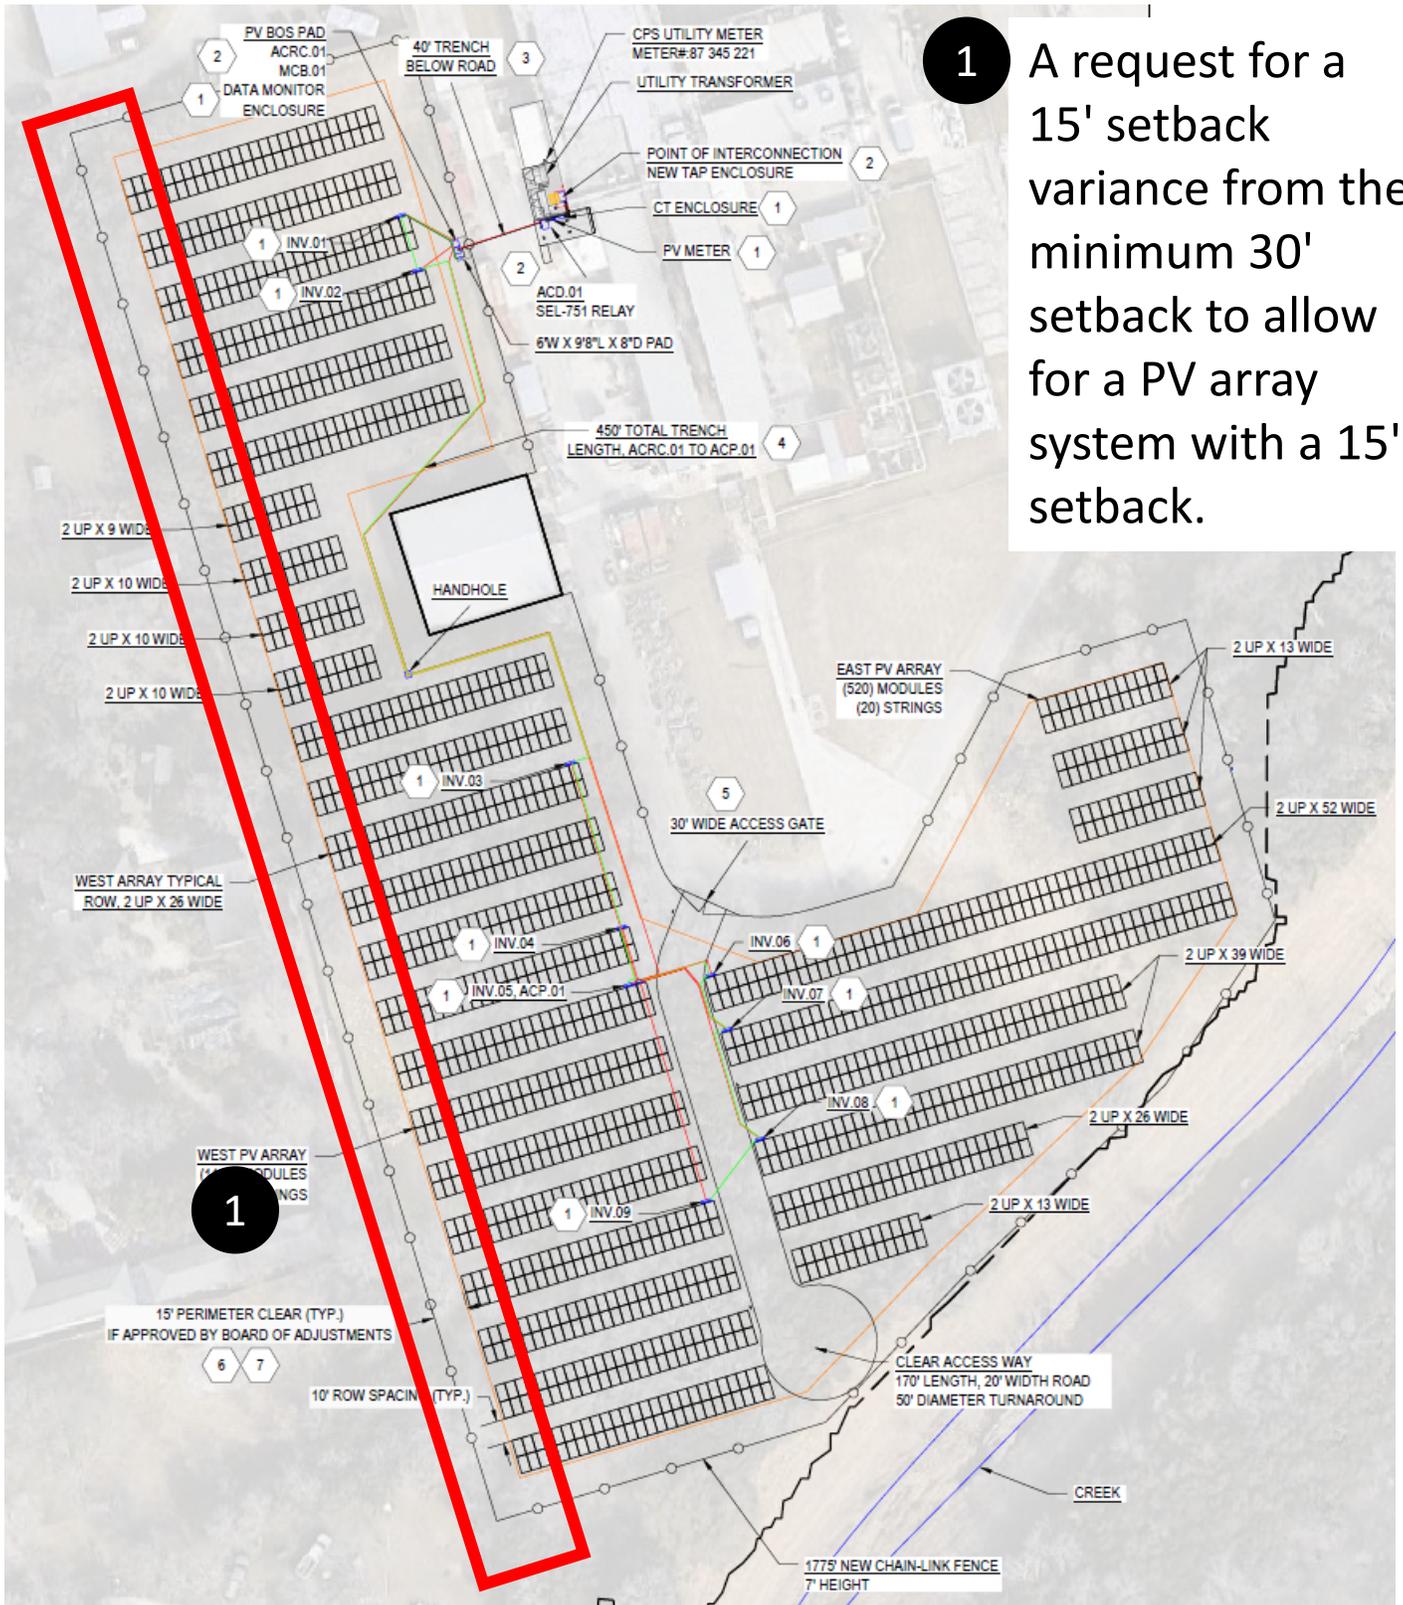

Subject Property



Surrounding Area



Surrounding Area



Surrounding Area



Surrounding Area



Surrounding Area



Surrounding Area



Surrounding Area



Surrounding Area

