


Board of Adjustment
Notification Plan for
Case No A-24-10300227

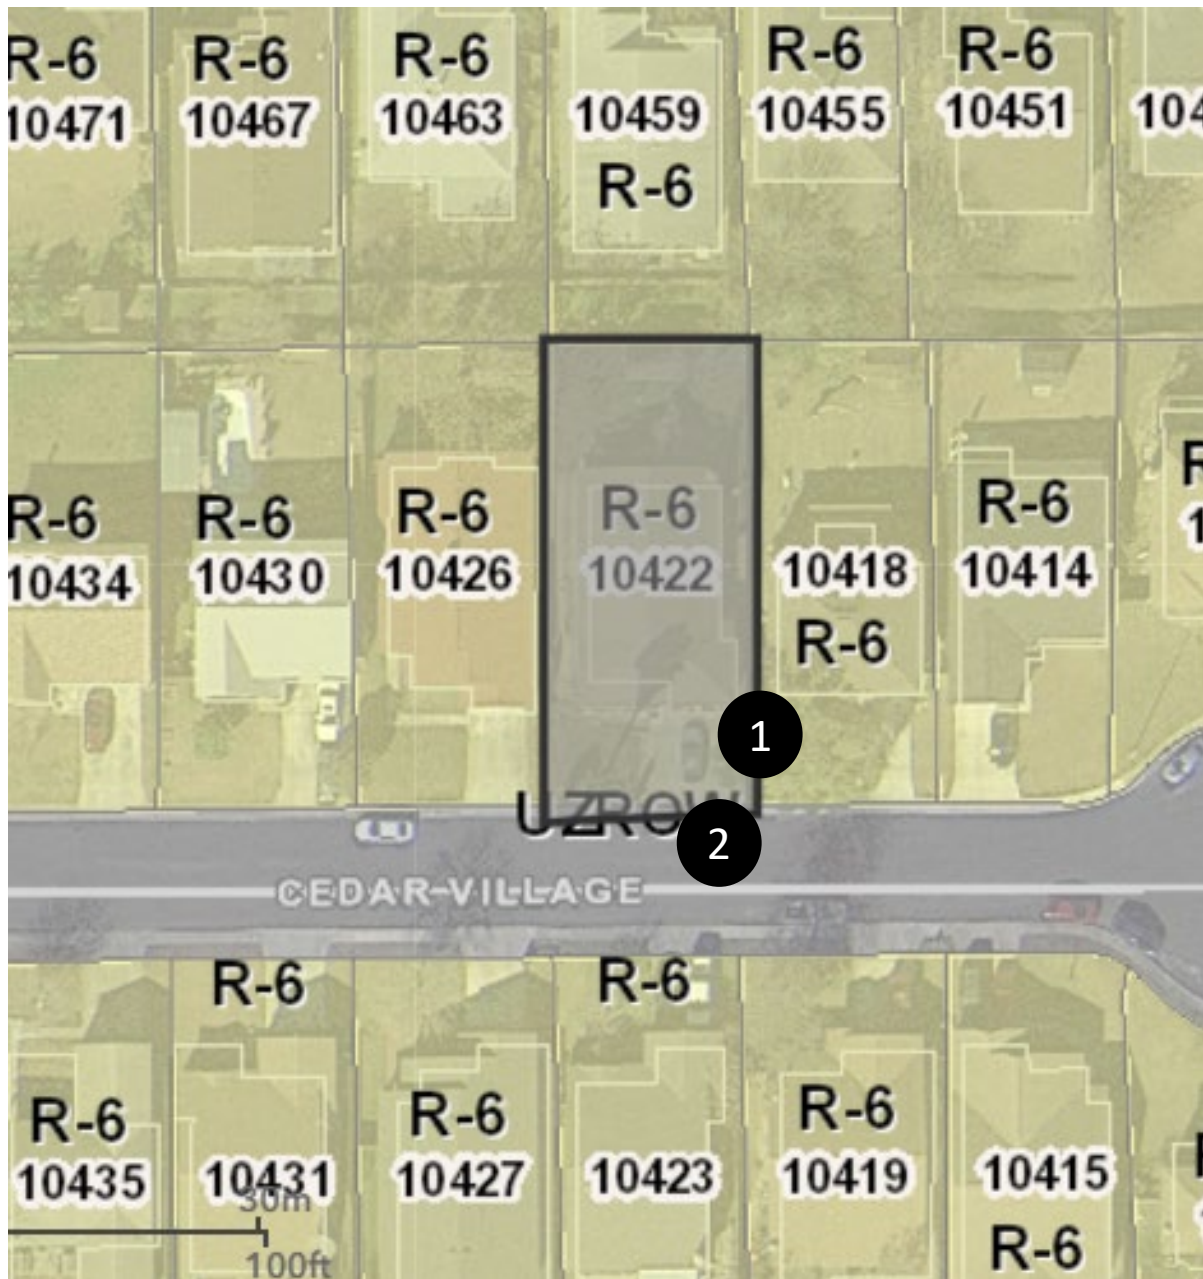

- San Antonio City Limits ■
- Subject Property ■
- 200' Notification Boundary ---
- Council District: 4

1 inch equals 100 feet
 *NOT TO SCALE,
 FOR ILLUSTRATIVE PURPOSES ONLY
 Development Services Department
 City of San Antonio



1) a 4'-11" variance from the minimum 5' side setback requirement to allow a carport to be 1" from the side property line, and 2) a request for a 9'-11" variance from the minimum front setback requirement to allow a carport to be 1" from the front property line.

X Address: 10422 Cedar Village San Antonio, TX 78245 Zoning: _____

☐ Addition

☐ Garage

☐ Shed

☐ Deck

☒ Carport 20' x 30'

☐ Patio/Porch Cover

☐ Existing Structure(s)

☐ Property Lines

Setback Measurements: ☐


Front: _____

Side(s): _____

Rear: _____

Notes: _____

REAR

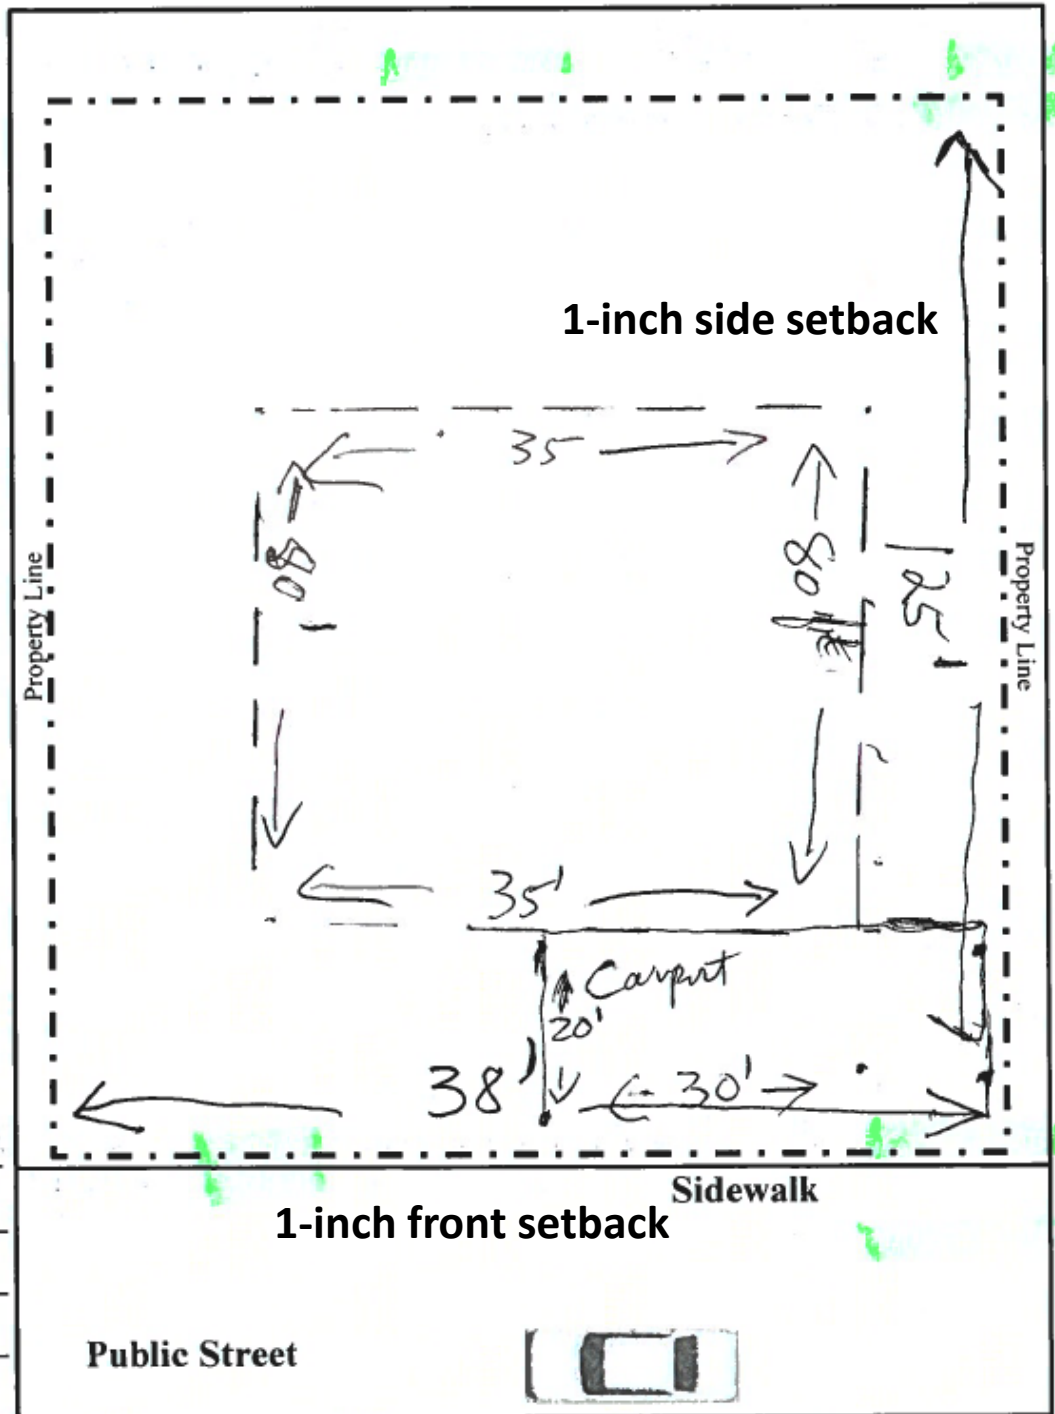

BOA-24-10300227
10422 Cedar Village



Subject Property



BOA-24-10300227

Subject Property



Subject Property



BOA-24-10300227

Subject Property



Subject Property



BOA-24-10300227

Surrounding Area



Surrounding Area



BOA-24-10300227

Surrounding Area



Surrounding Area



BOA-24-10300227

Surrounding Area

