

Board of Adjustment
Notification Plan for
Case No A-25-10300002



San Antonio City Limits

Subject Property

200' Notification Boundary

Council District: 4



1 inch equals


"NOT TO SCALE,
 FOR ILLUSTRATIVE PURPOSES OF

Development Services Department
 City of San Antonio

BOA-25-10300002 Site Plan

2543 Dry Moss Way

Zoned: "MF-33 MLOD-2 MLR-2 AHOD" Multi-Family Lackland Military Lighting Overlay Military Lighting Region 2 Airport Hazard Overlay District

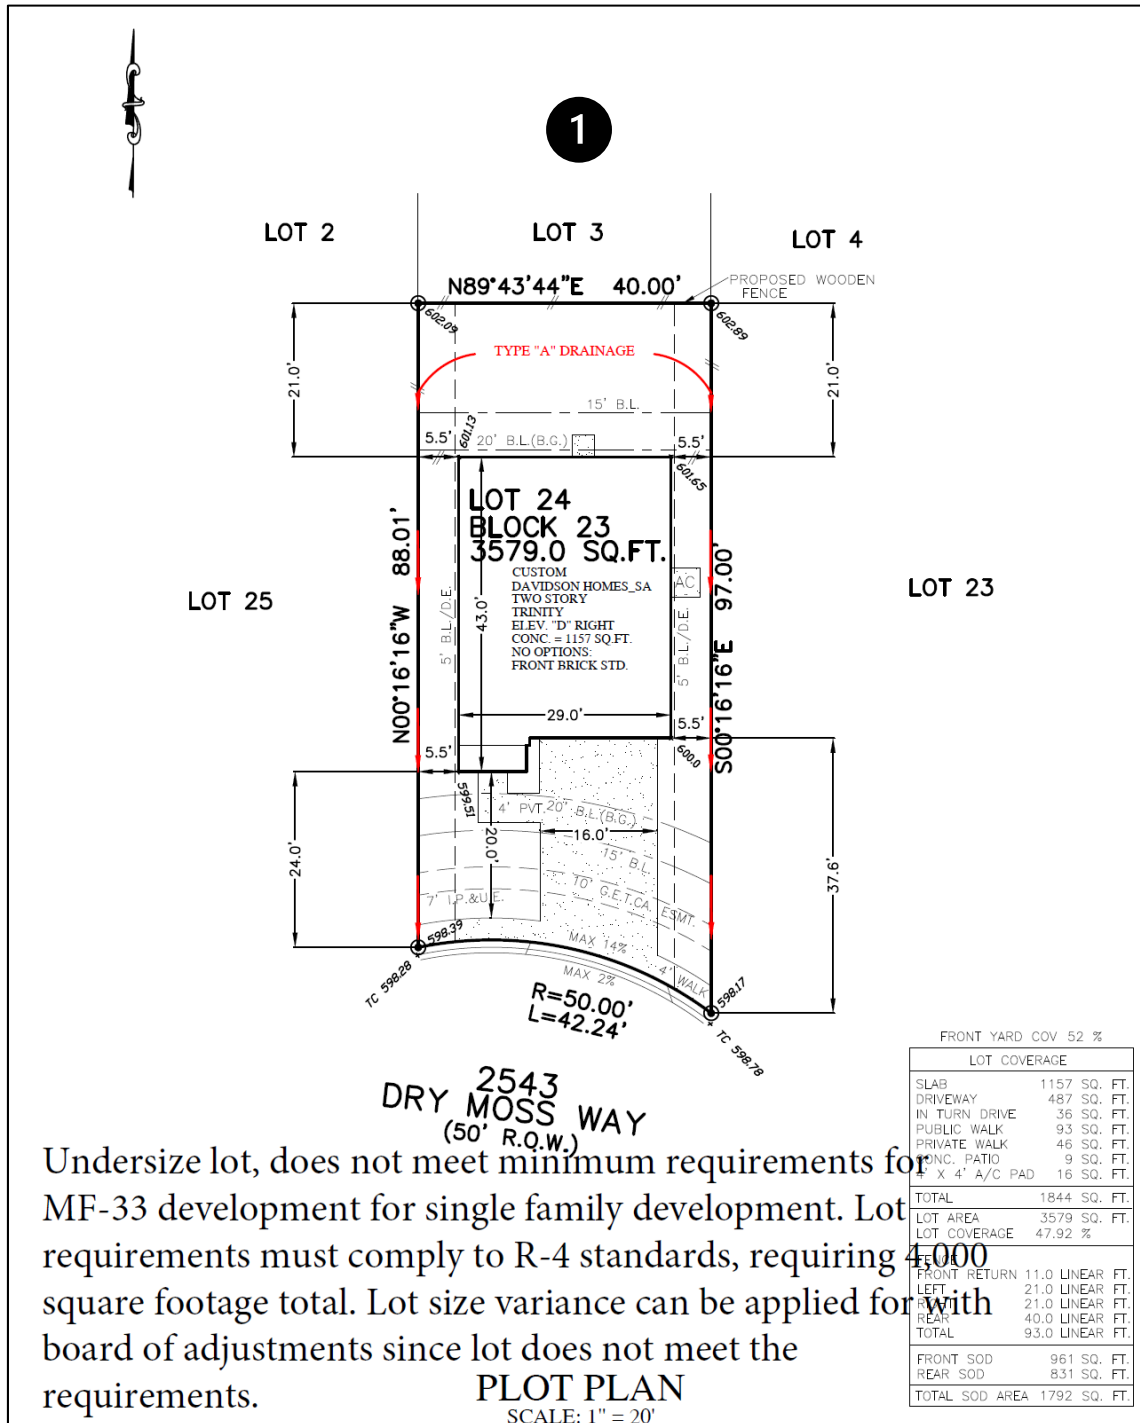

- 1** A 417 square foot variance from the minimum 4,000 square foot lot size to allow single-family residential development on a 3,583 square foot lot.

BOA-25-10300002

2543 Dry Moss Way



Subject Property



BOA-25-10300002

Subject Property



Subject Property



BOA-25-10300002

Surrounding Area



Surrounding Area



BOA-25-10300002

Surrounding Area



BOA-25-10300002

Surrounding Area

