




1 inch equals 200 feet

Board of Adjustment **Notification Plan for** **Case No A-24-10300095**



- San Antonio City Limits
- Subject Property
- 200' Notification Boundary
- Council District: 6

"NOT TO SCALE,
 FOR ILLUSTRATIVE PURPOSES ONLY"
 Development Services Department
 City of San Antonio

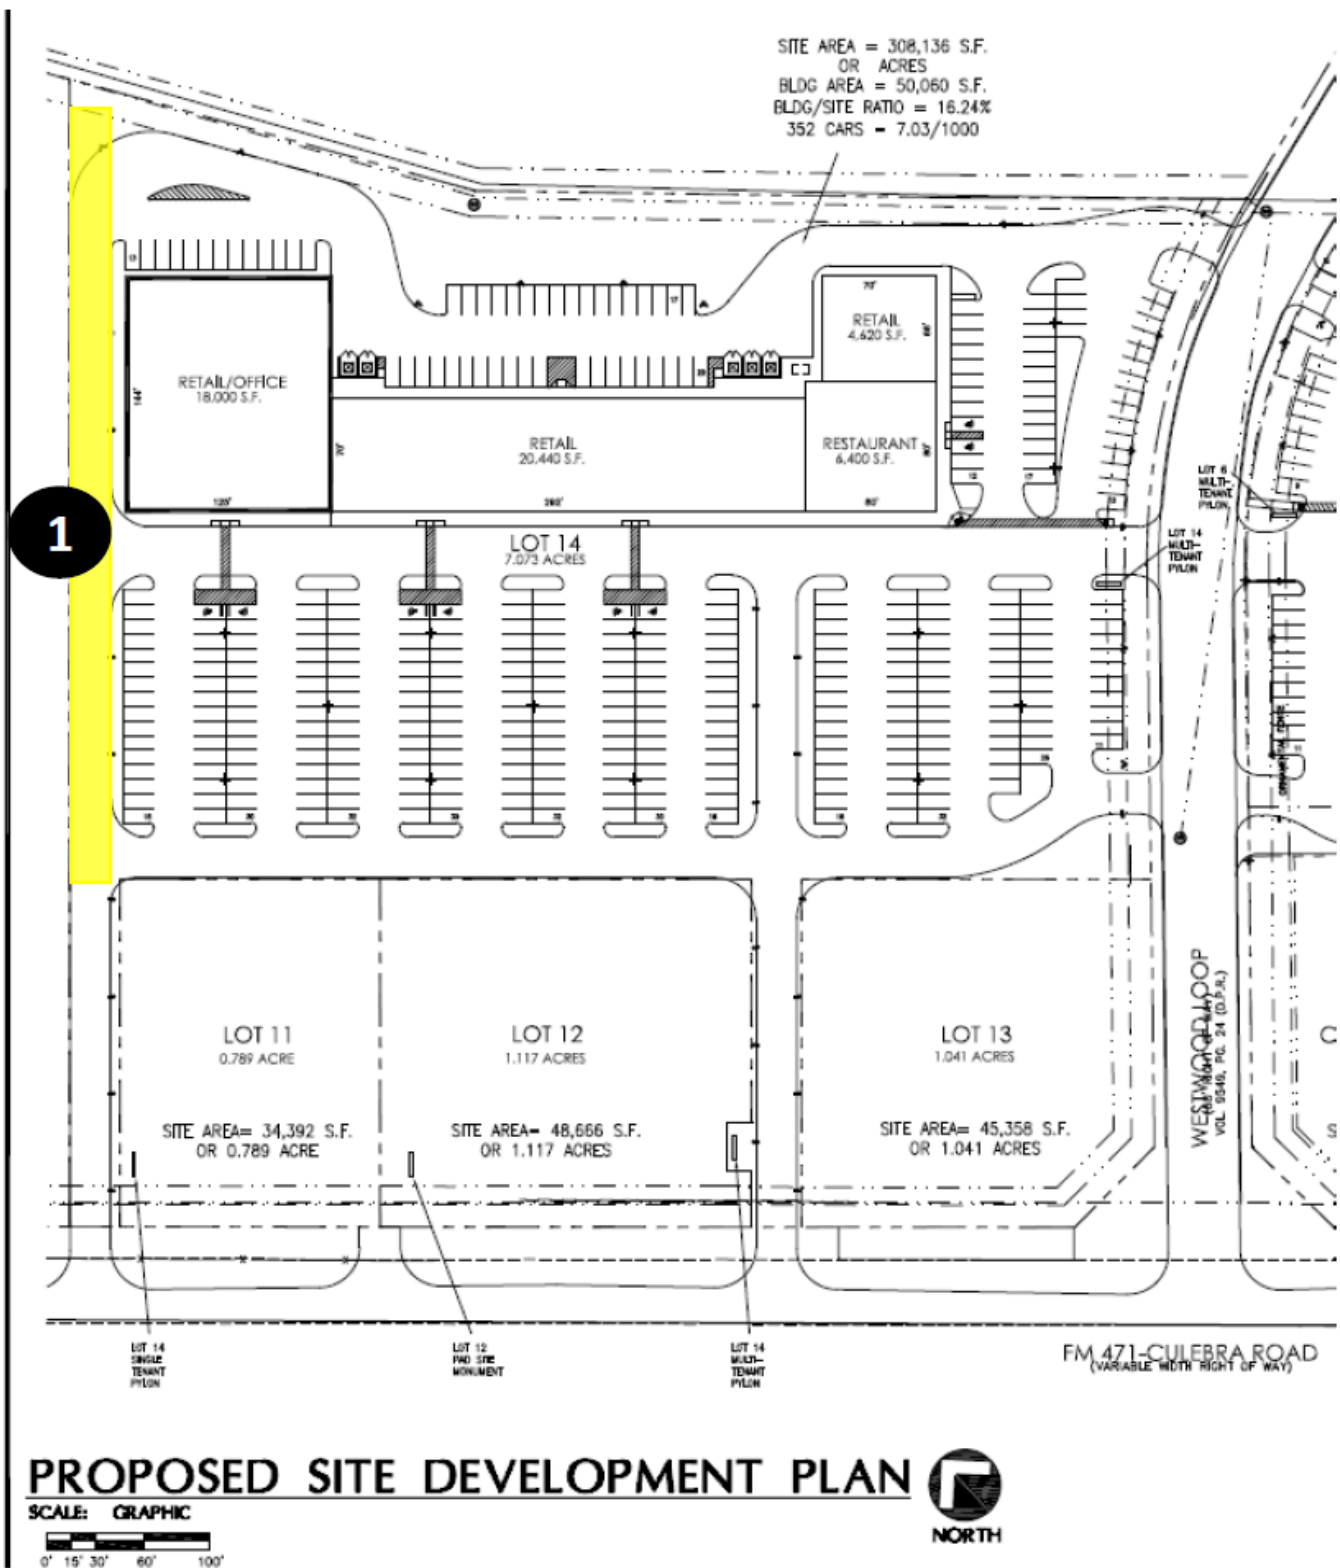

1 Elimination of 15' Buffer abutting "MF-33".

BOA-24-10300095

Subject Property



Subject Property



Subject Property




Subject Property



Surrounding Area



Surrounding Area

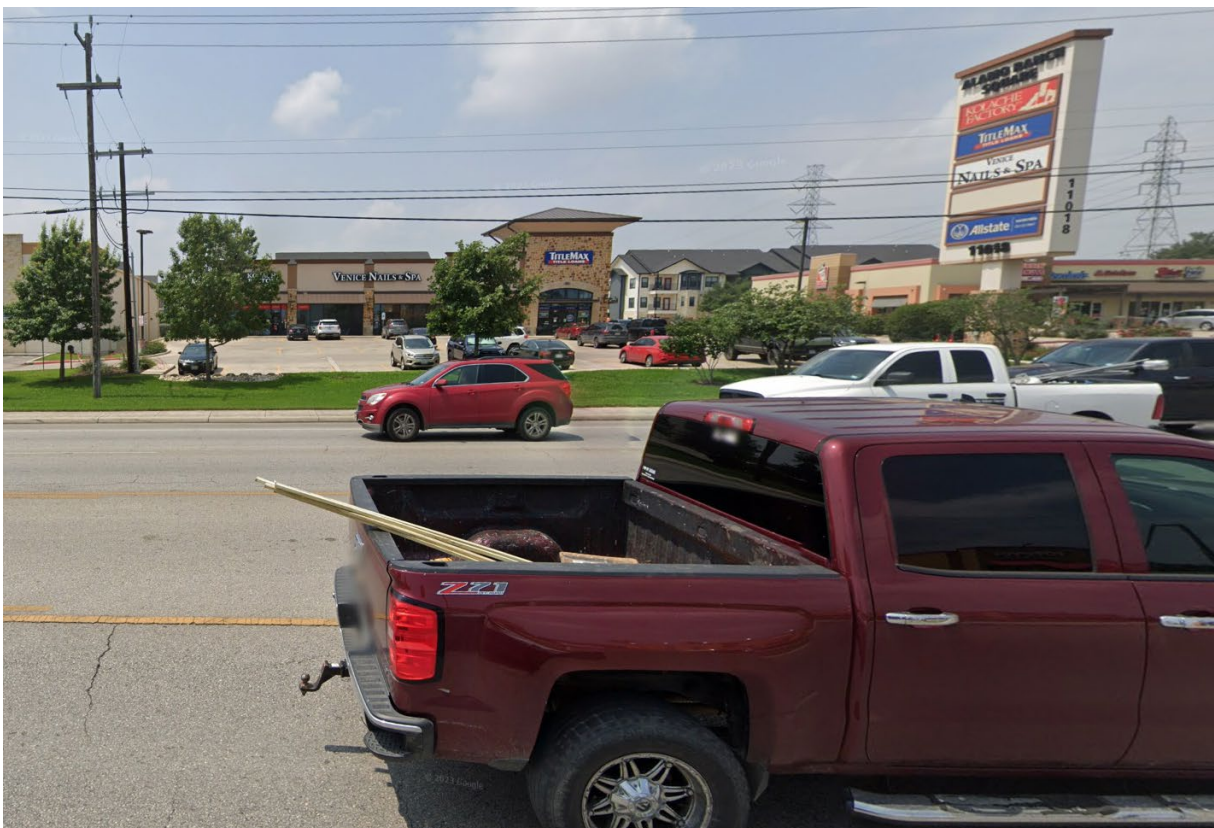

Surrounding Area



Surrounding Area

