

1 inch equals 100 feet


Board of Adjustment
Notification Plan for
Case No A-24-10300125



- San Antonio City Limits
- Subject Property
- 200' Notification Boundary
- Council District: 10

*NOT TO SCALE,
 FOR ILLUSTRATIVE PURPOSES ONLY*
 Developed at Services Department at
 City of San Antonio

BOA-24-10300125

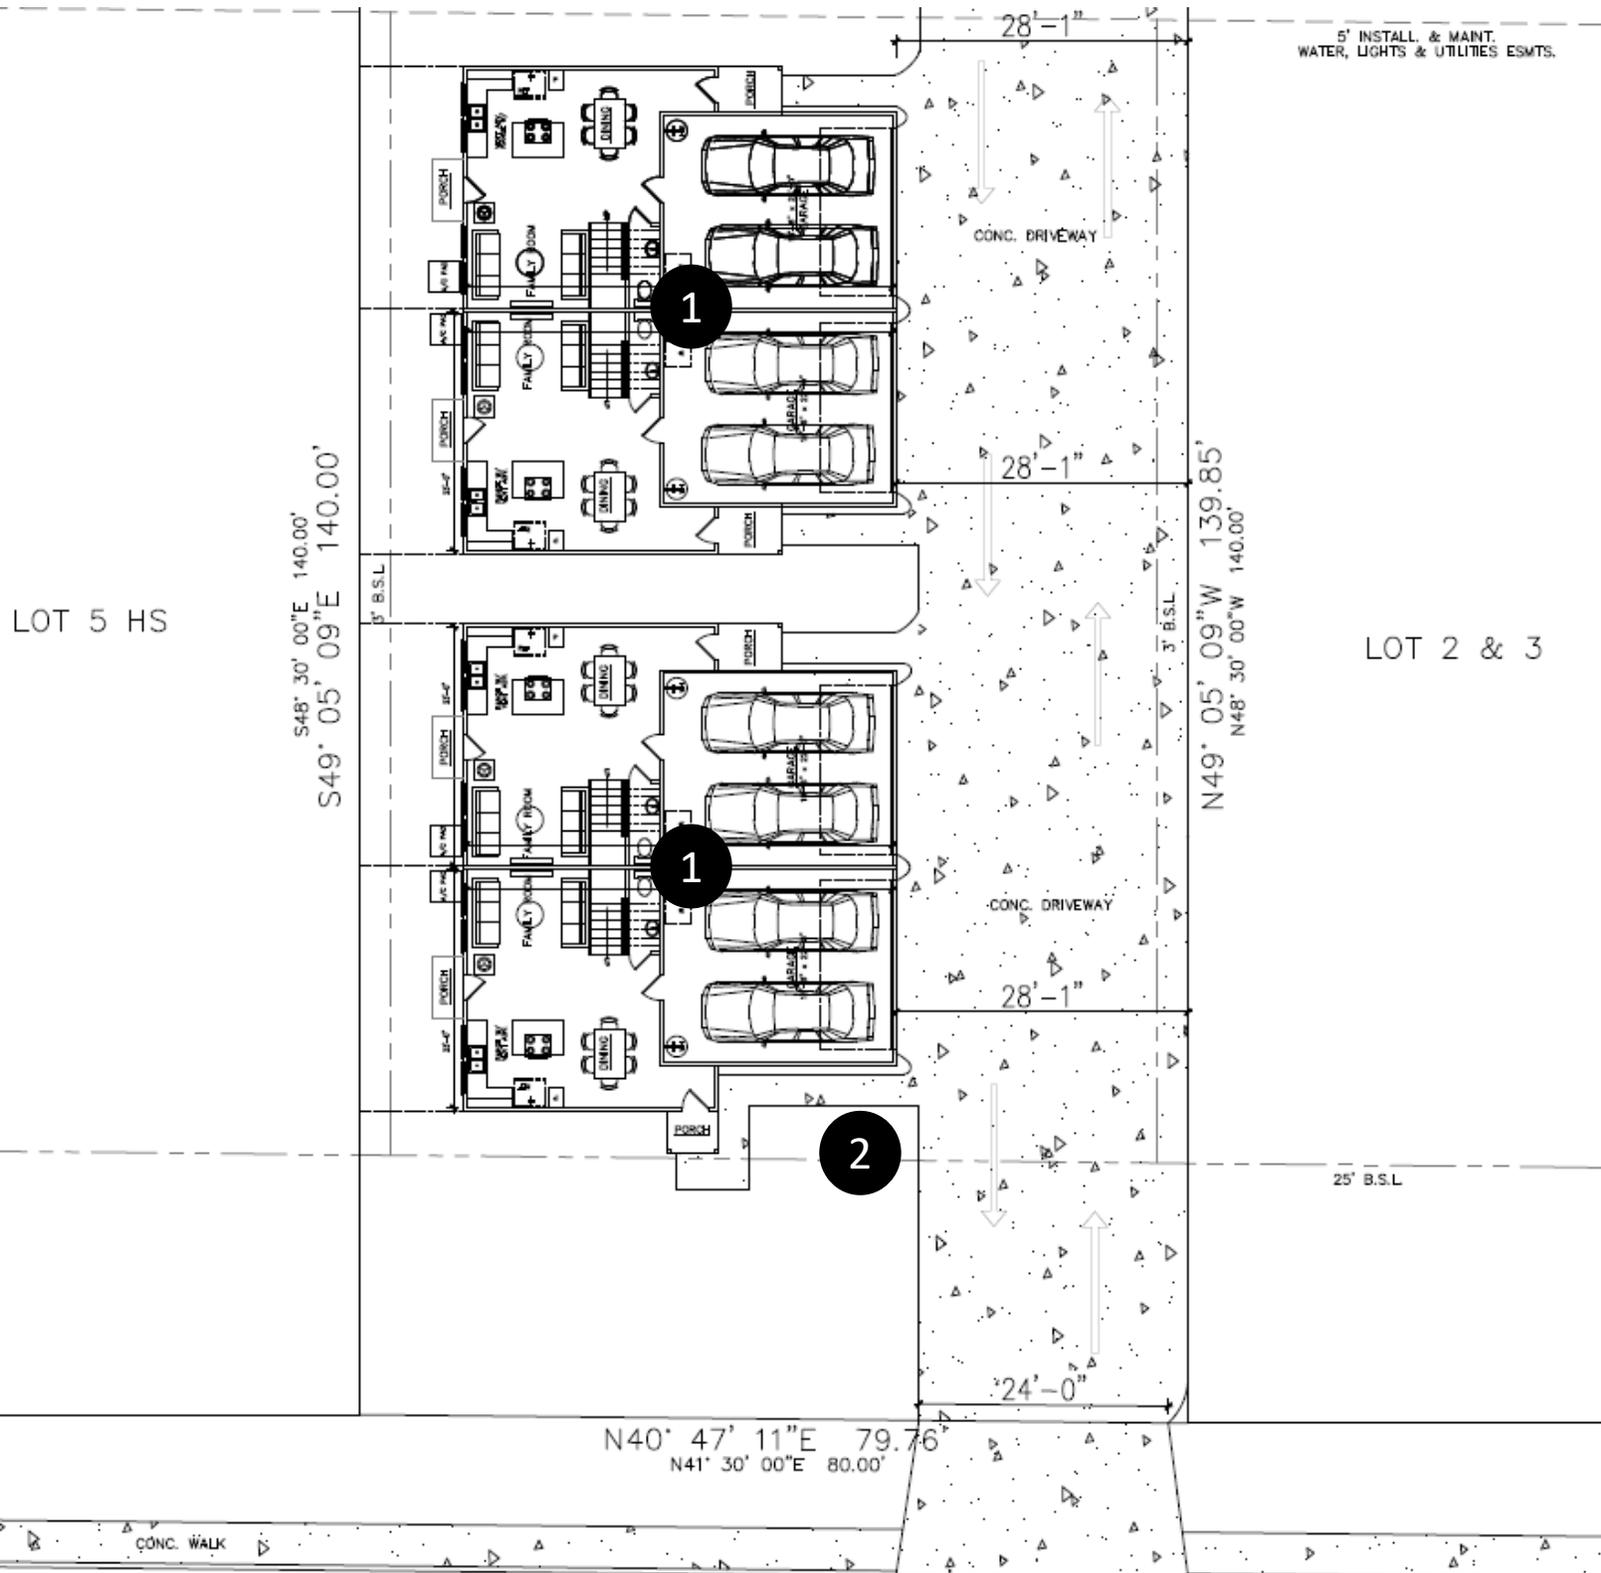

- 1 a variance to allow two separate structures on an "RM-4" that is less than one-third of an acre
- 2 a variance to allow a front entryway not oriented on the primary street and the requirement for a front walkway.

BOA-24-10300125

12822 Uhr Lane



Subject Property



BOA-24-10300125

Subject Property



Subject Property



BOA-24-10300125

Subject Property



Surrounding Property



BOA-24-10300125
Surrounding Property



Surrounding Property



BOA-24-10300125
Surrounding Property



Surrounding Property

