

**Board of Adjustment**  
**Notification Plan for**  
**Case No A-25-10300064**



- San Antonio City Limits
- Subject Property
- 200' Notification Boundary
- Council District: 1




1 inch equals 100 feet

"NOT TO SCALE,  
FOR ILLUSTRATIVE PURPOSES ONLY"

Development Services Department  
City of San Antonio




# BOA-25-10300064 Site Plan

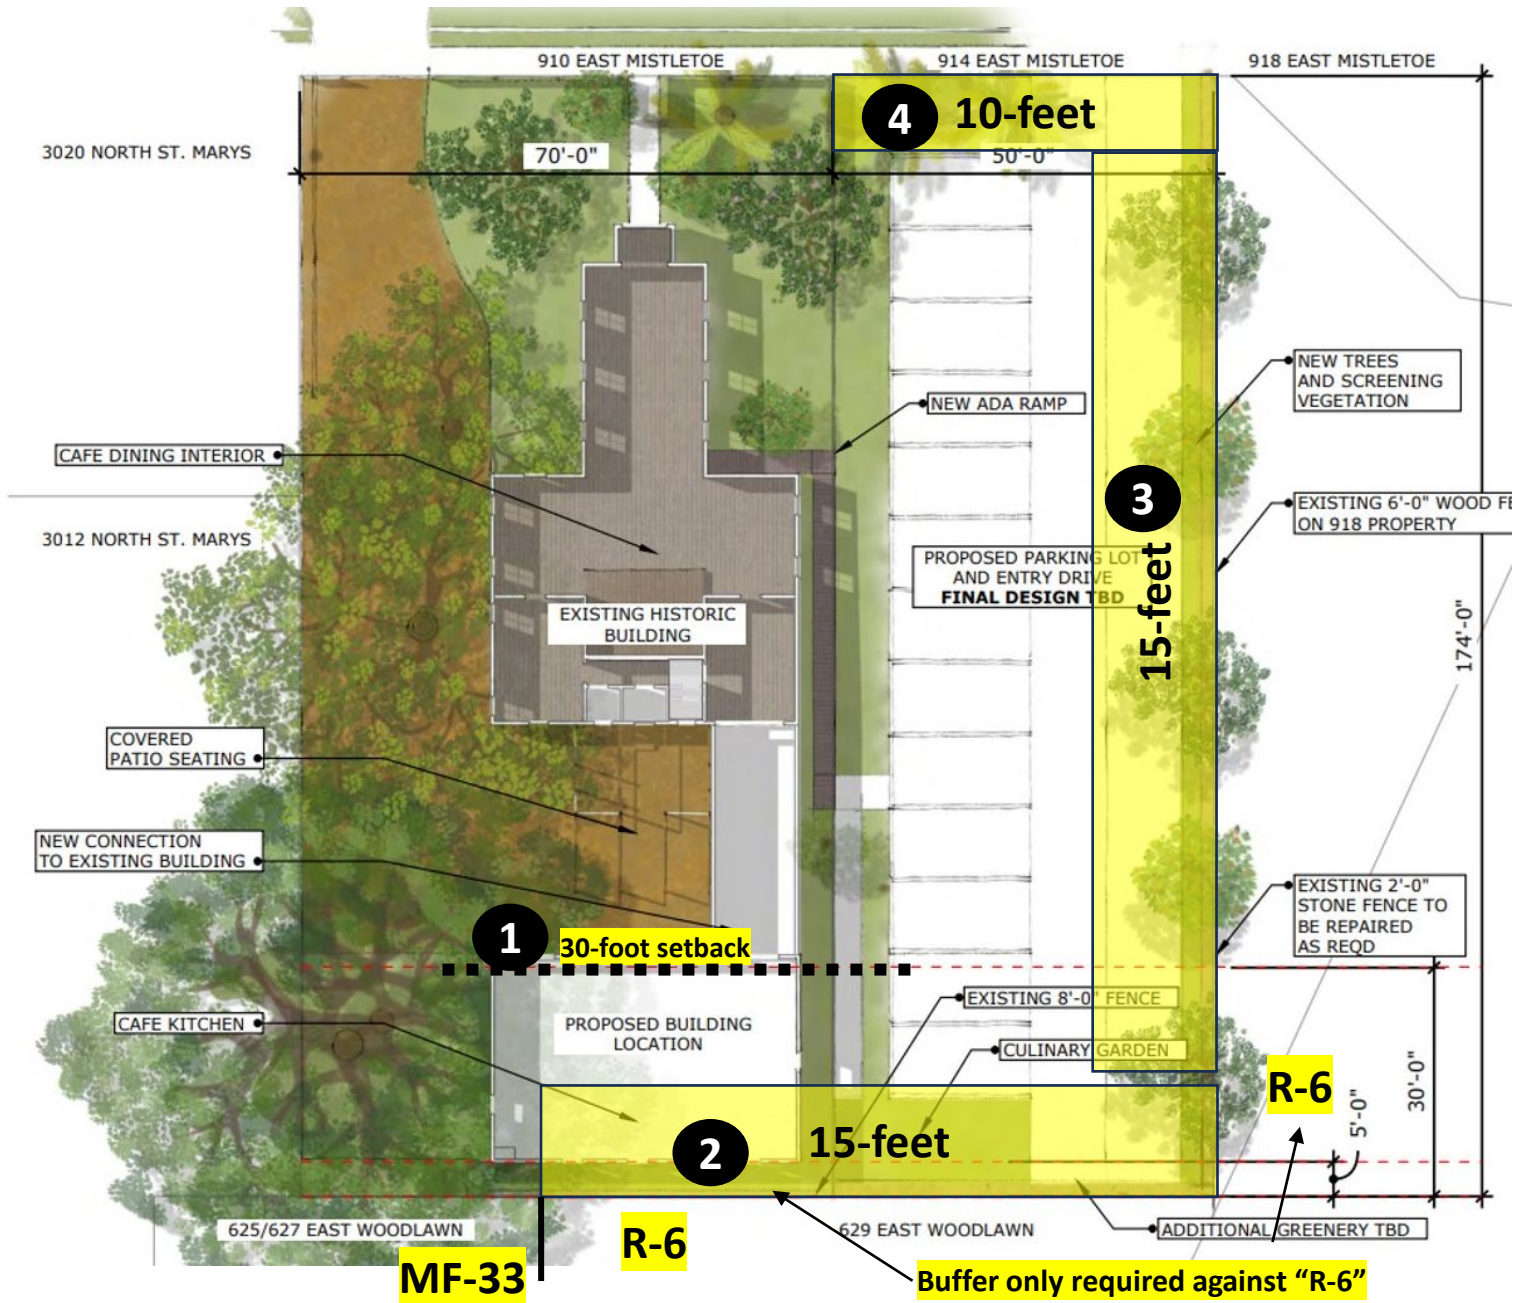

- 1 A 25' variance from the minimum 30' rear setback to allow a 5' rear setback.
- 2 A 10' variance from the minimum 15' buffer to allow a 5' rear buffer.
- 3 A 10' variance from the minimum 15' buffer to allow a 5' side buffer.
- 4 An elimination of the minimum 10' front buffer.

# Proposed Movement of Building

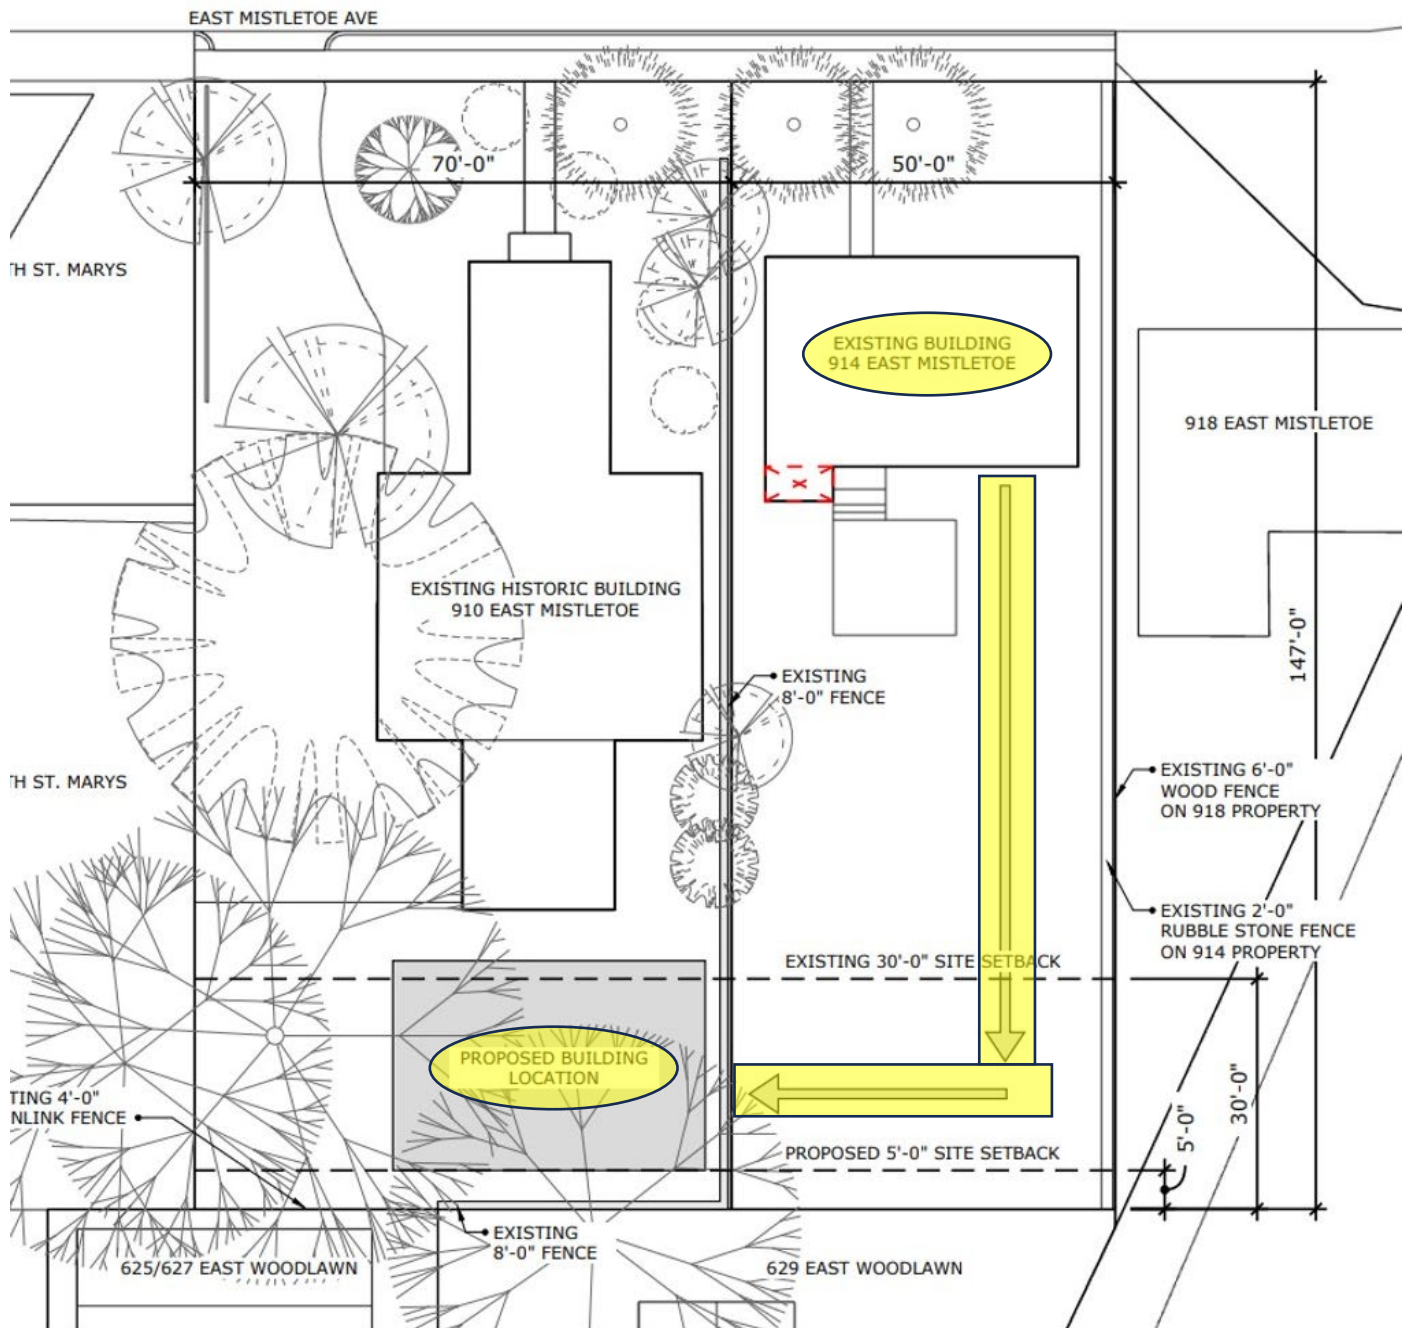



**BOA-25-10300064**

**Subject Property Front View**



**Subject Property Rear Yard (estimated footprint of building)**





Neighboring Property (building to be moved to subject property)



Subject Property (Rear)





Surrounding Area



Surrounding Area





Surrounding Area



Surrounding Area

