



**Board of Adjustment**  
**Notification Plan for**  
**Case No A-25-10300042**



- San Antonio City Limits ■
- Subject Property ■
- 200' Notification Boundary - - -
- Council District: 5

1 inch equals 100 feet  
 \*NOT TO SCALE,  
 FOR ILLUSTRATIVE PURPOSES ONLY  
 Date Issued at Services Department  
 City of San Antonio


# BOA-25-1030042 Site Plan

714 Chihuahua Street

Zoned "MF-33 WQ MLOD-2 MLR-2 AHOD" Multi-Family West Side Creeks Water Quality Protection Area Overlay Lackland Military lighting Overlay Military Lighting Region 2 Airport Hazard Overlay District

OF UTILITIES AND DRAINAGE  
E RESERVED.  
B. 92 REAL PROPERTY RECORDS

NOTE: REF. BEARING WAS BASED ON  
FOUND ALONG THE RIGHT OF WAY.

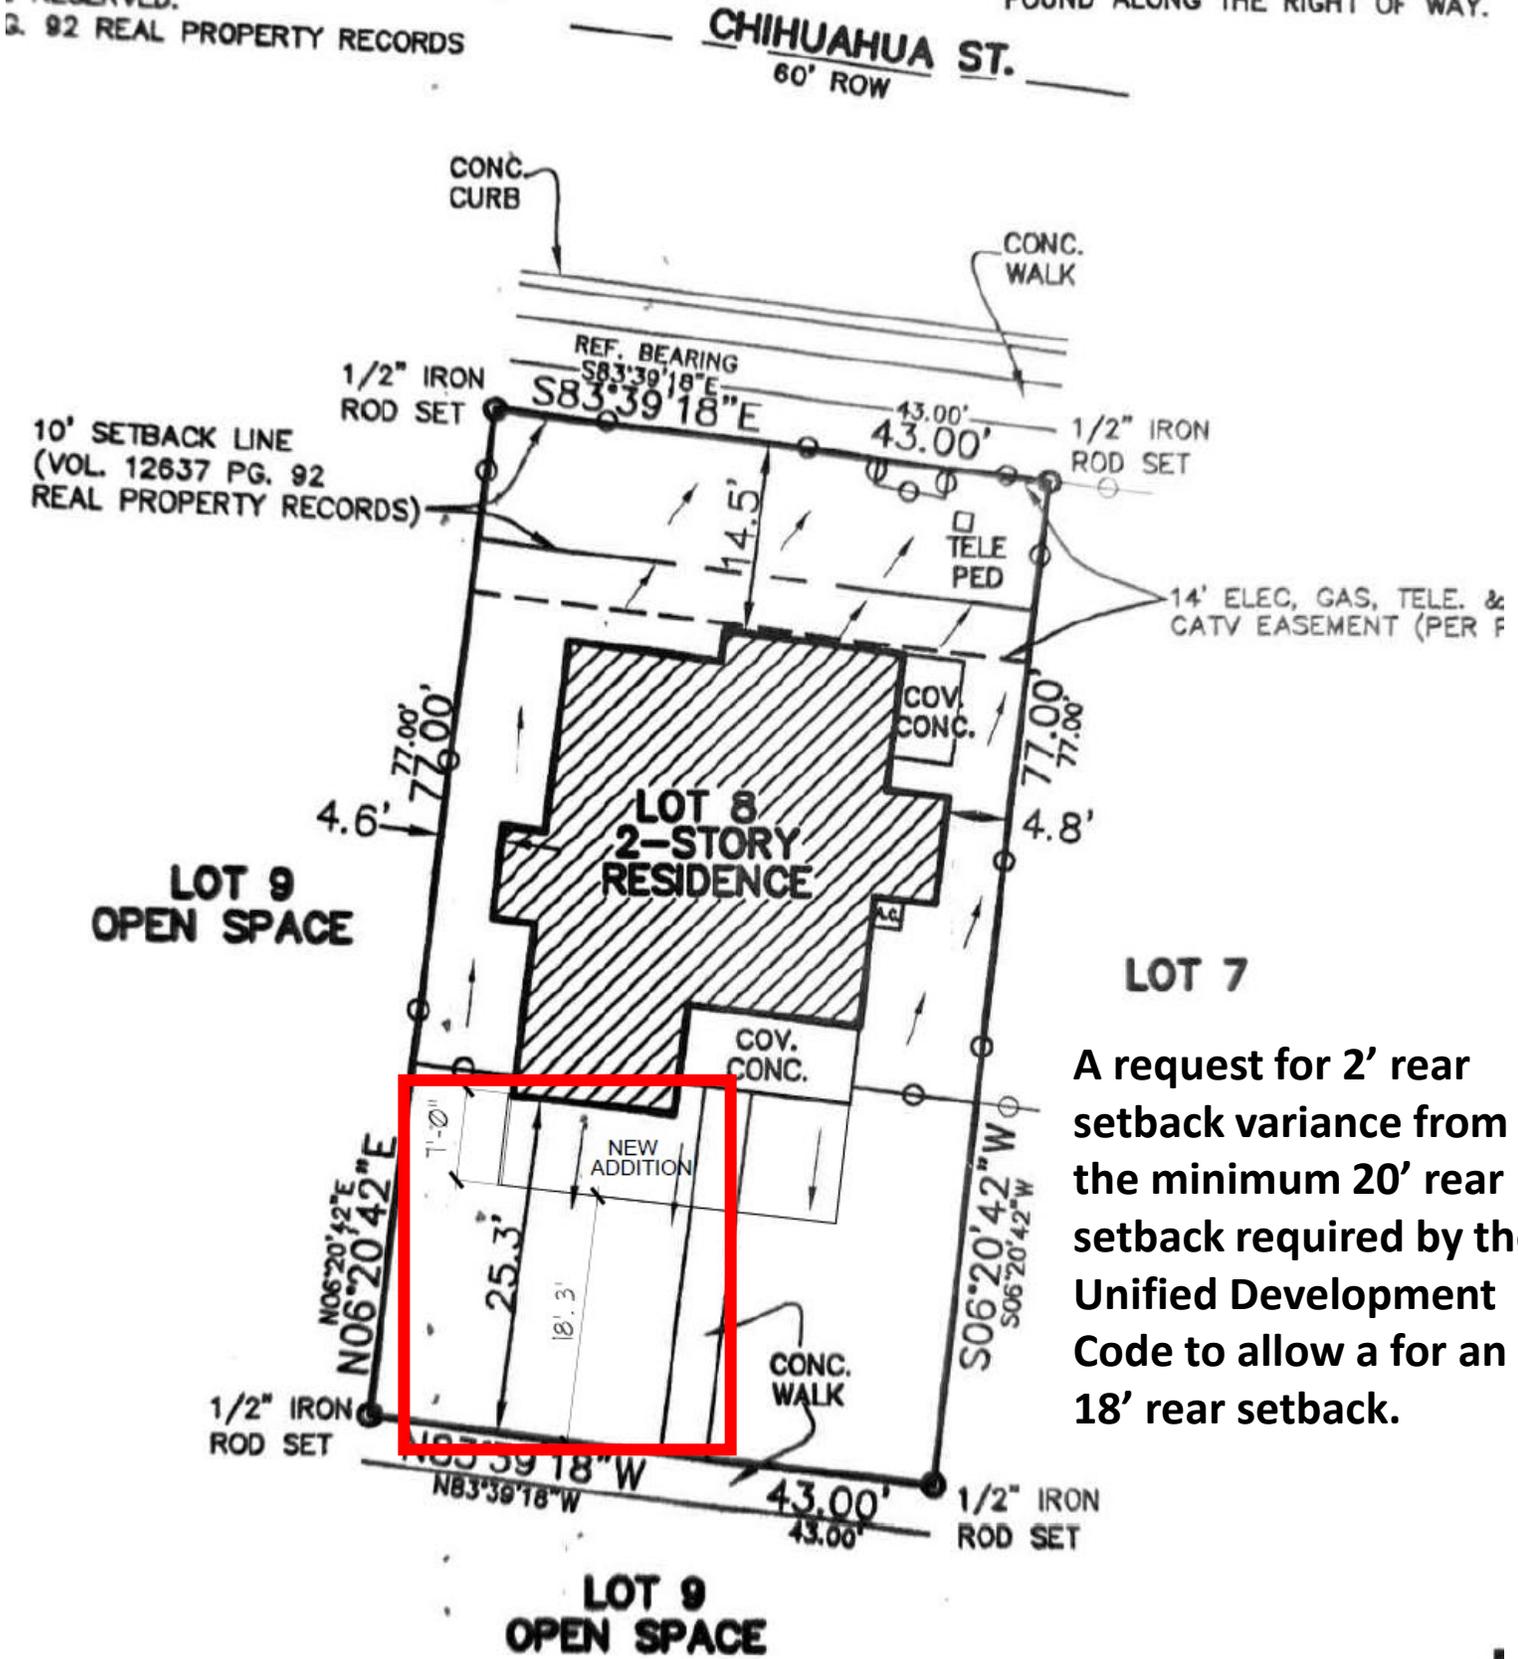

A request for 2' rear setback variance from the minimum 20' rear setback required by the Unified Development Code to allow for an 18' rear setback.

# Subject Property



## Rear Setback Site Measurement



## Surrounding Area



## Surrounding Area



## Surrounding Area



**Surrounding Area**



**Surrounding Area**

