


\*NOT TO SCALE,  
FOR ILLUSTRATIVE PURPOSES ONLY\*

Development Services Department  
City of San Antonio



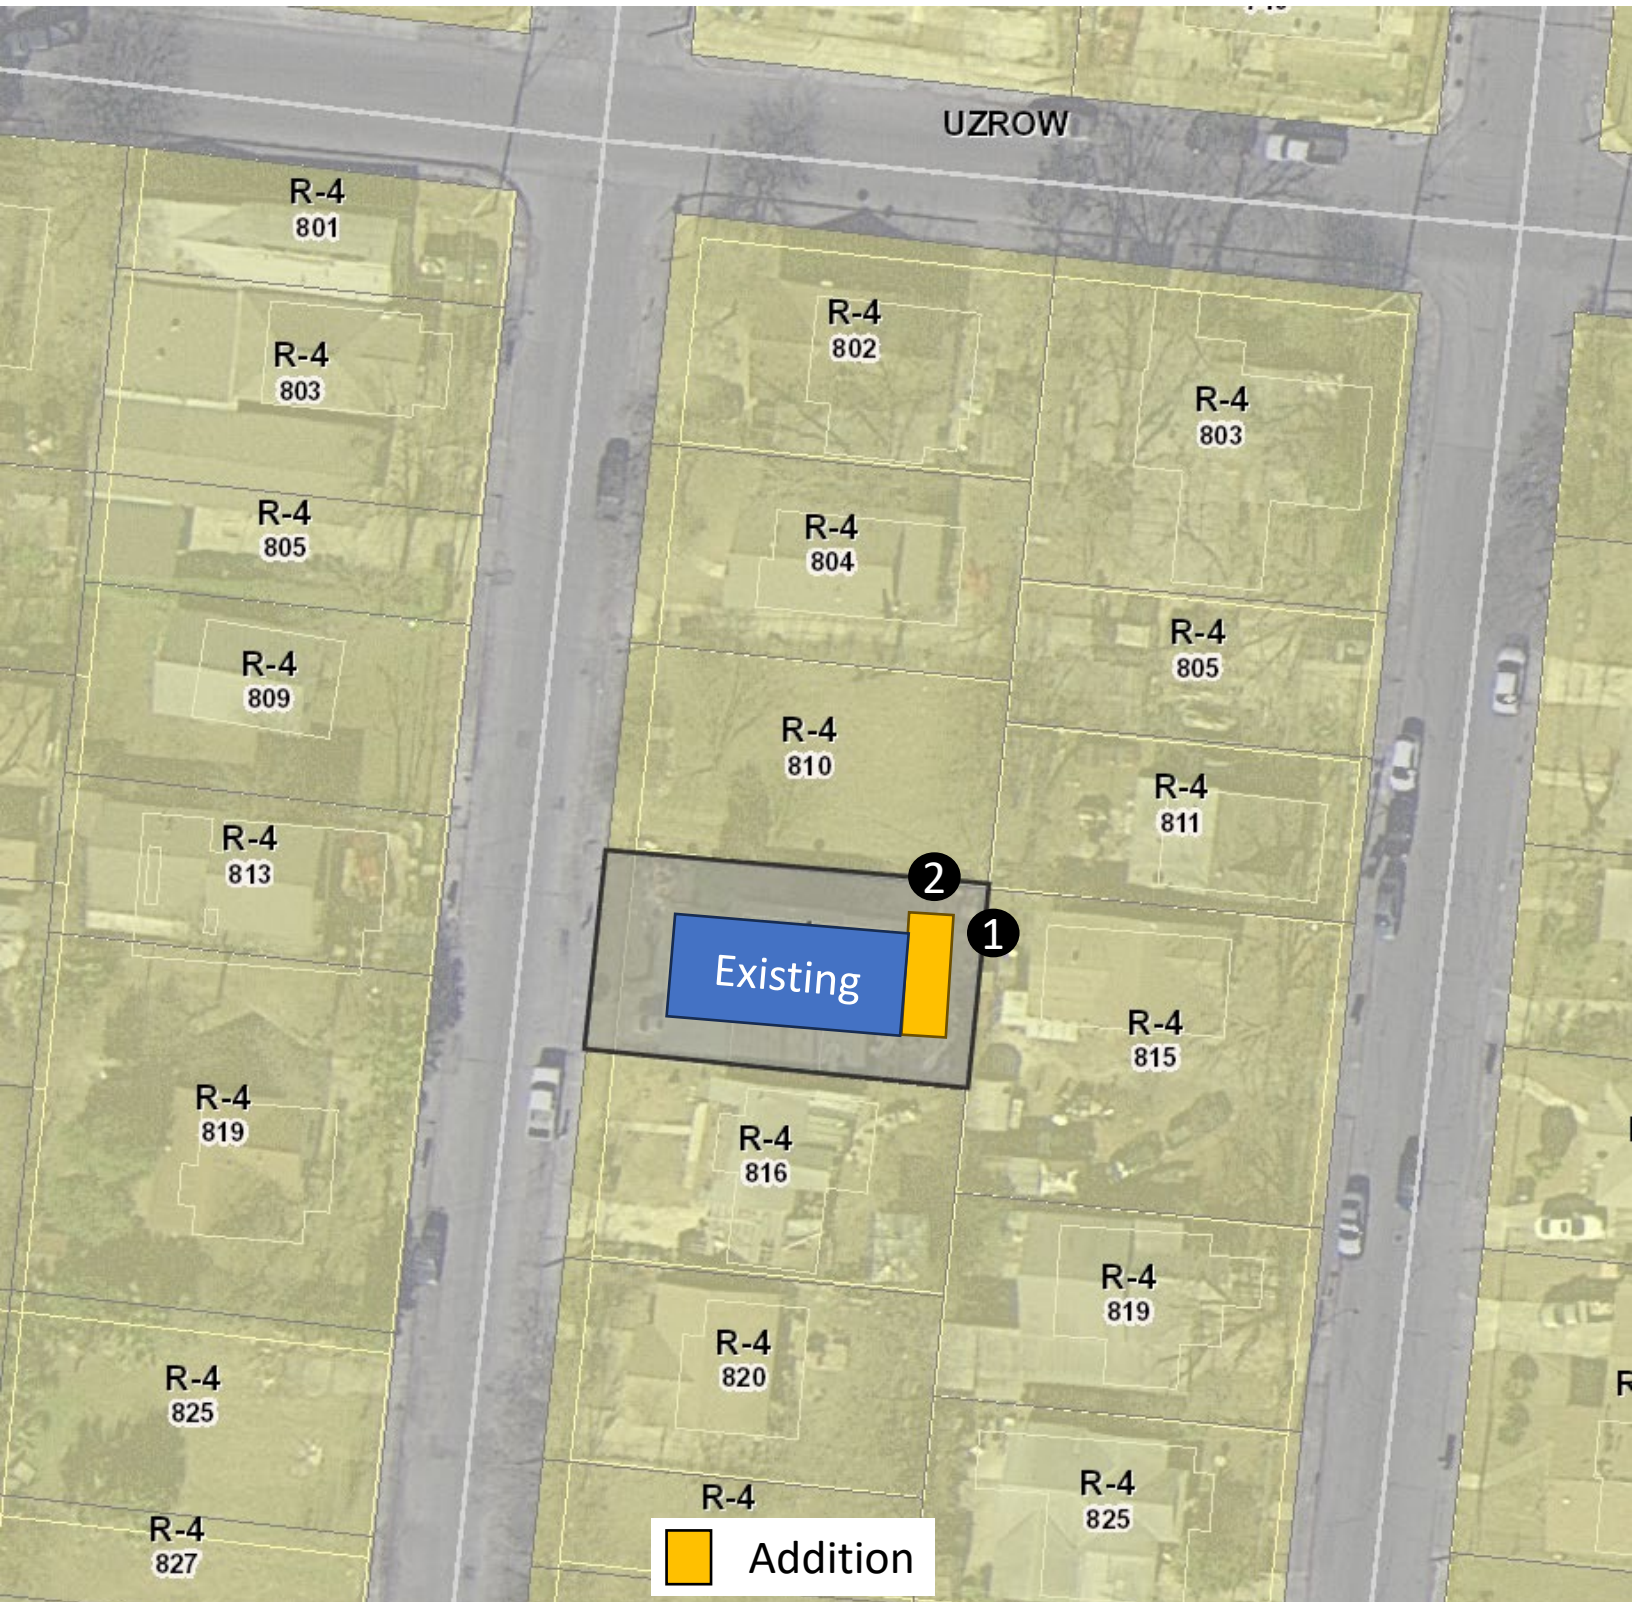

A request for 1) a 16'-4" variance from the minimum 20' rear setback to allow a 3'-8" rear setback and 2) a 6" variance from the minimum 4'-6" side setback to allow a 4'-6" side setback.




**BOA-24-10300213**

**814 South San Eduardo Avenue**



**Subject Property**

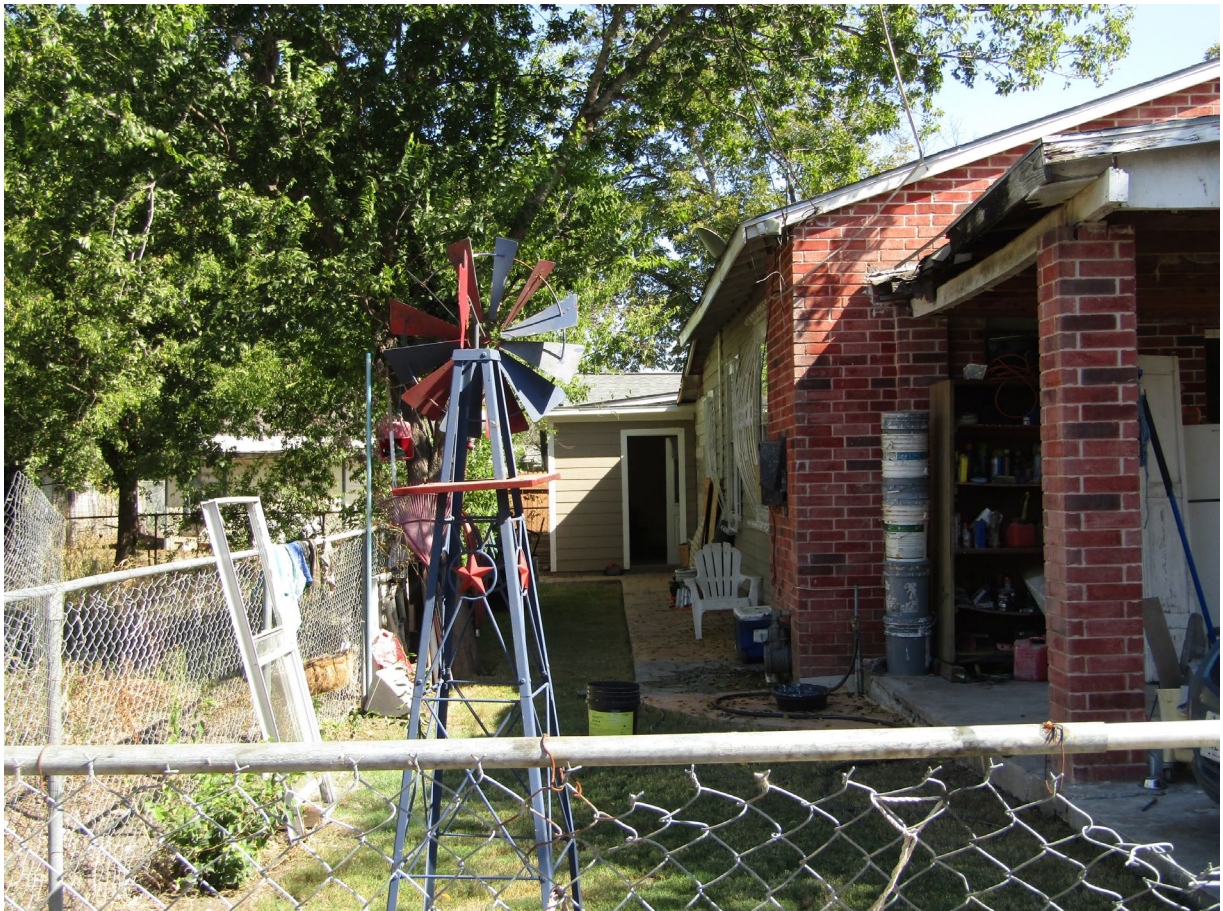



**BOA-24-10300213**

**Subject Property**



**Subject Property**





**BOA-24-10300213**

**Subject Property**



**Subject Property**





**BOA-24-10300213**

**Subject Property**



**Subject Property**





**BOA-24-10300213**

Subject Property



Subject Property





**BOA-24-10300213**

Surrounding Area



Surrounding Area





**BOA-24-10300213**

Surrounding Area



Surrounding Area

