


1 inch equals 100 feet

Board of Adjustment **Notification Plan for** **Case No A-24-10300146**



- San Antonio City Limits
- Subject Property
- 200' Notification Boundary
- Council District: 5

*NOT TO SCALE,
 FOR ILLUSTRATIVE PURPOSES ONLY
 Development Services Department
 City of San Antonio

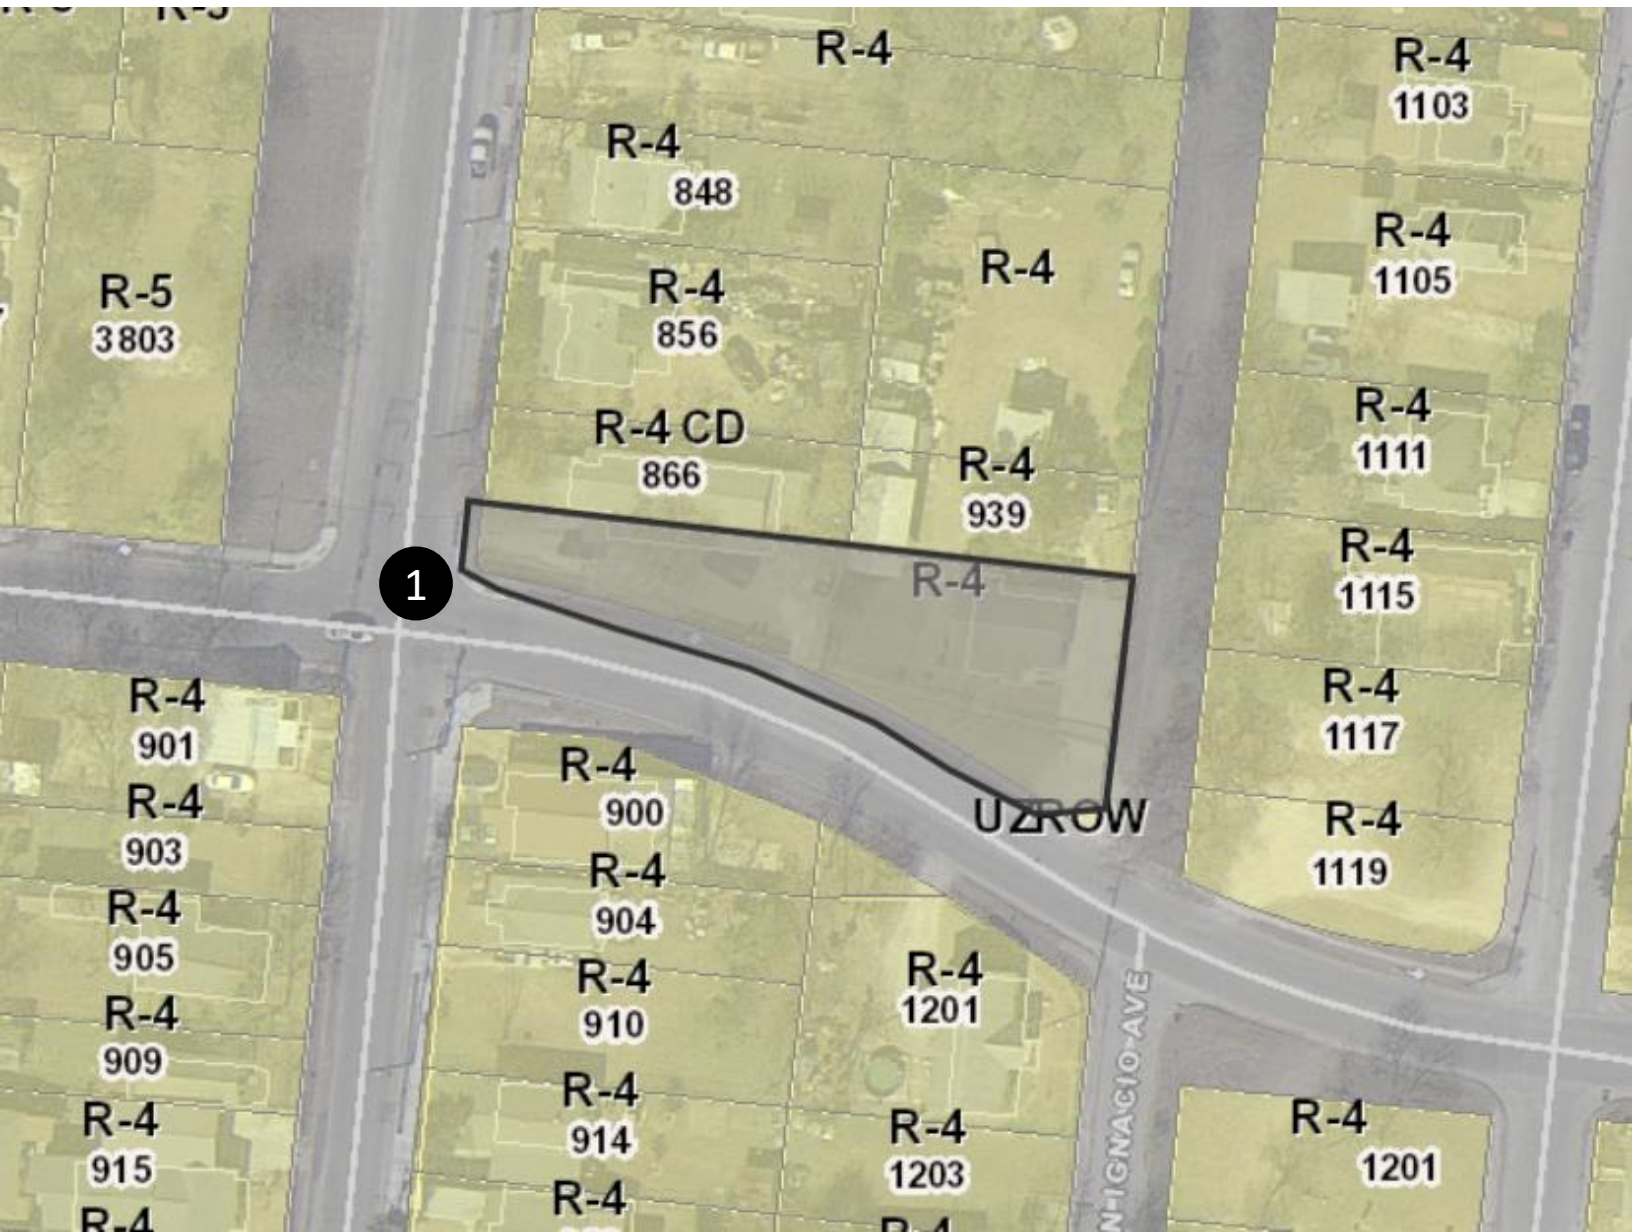

1

A request for a 19' variance from the minimum 25' clear vision to allow a corner with a 6' clear vision.

BOA-24-10300146

939 Wallace Street



Subject Property



BOA-24-10300146

Subject Property



Subject Property



BOA-24-10300146

Subject Property



Subject Property



BOA-24-10300146

Surrounding Area



Surrounding Area



BOA-24-10300146

Surrounding Area



Surrounding Area



BOA-24-10300146

Surrounding Area



Surrounding Area

