



Board of Adjustment
Notification Plan for
Case No A-24-10300254




- San Antonio City Limits ■
- Subject Property ■
- 200' Notification Boundary ---
- Council District: 2



1 Inch equals 100 feet
 *NOT TO SCALE,
 FOR ILLUSTRATIVE PURPOSES ONLY*
 Development Services Department
 City of San Antonio

BOA-24-10300254 Site Plan

715 Amanda Street
Zoned "R-4" Residential Single-Family District

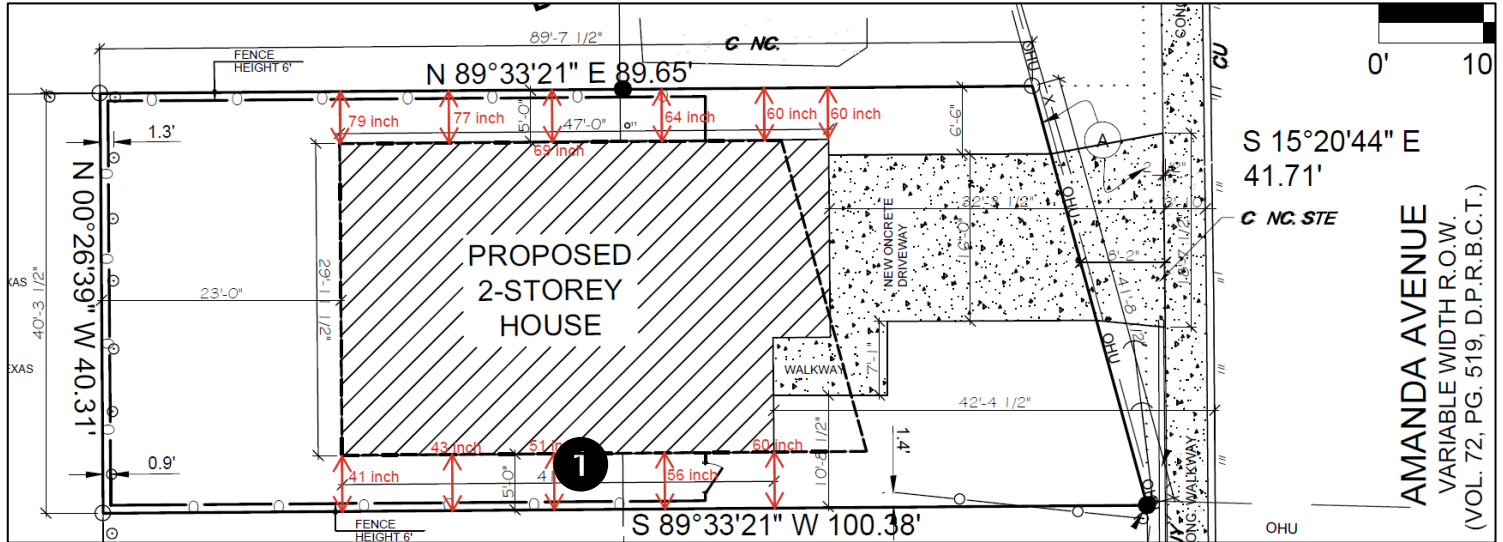

1

A 2'-6" variance from the minimum 5' side setback to allow for a proposed residential structure to be 2'-6" from the side property line.

BOA-24-10300254

**715 Amanda Street
Current View of Subject property**




BOA-24-10300254

Subject Property



BOA-24-10300254

Subject Property

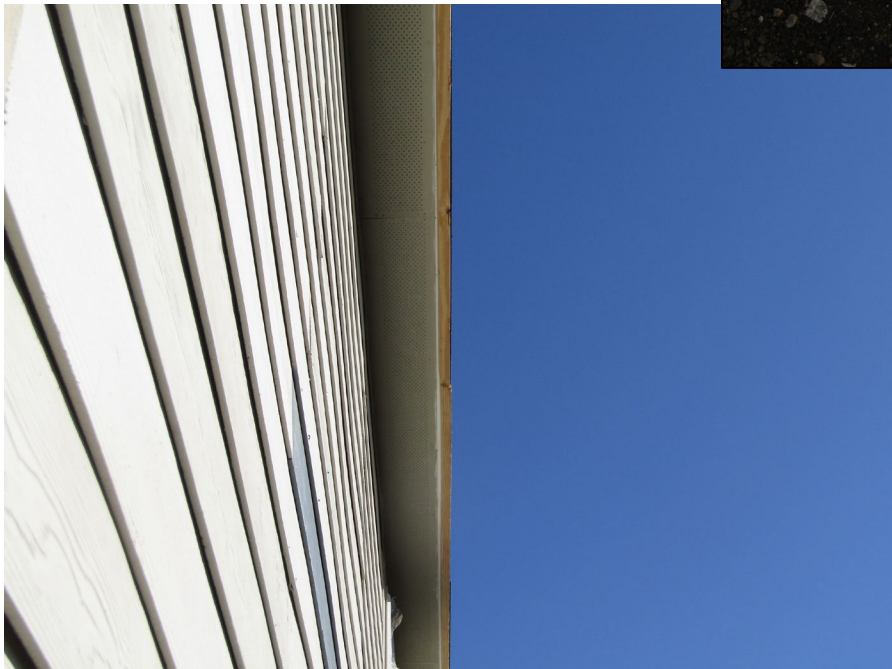

BOA-24-10300254

Subject Property



BOA-24-10300254

Surrounding Area

East of Amanda Street



West of Amanda Street

