


**EXHIBIT "D"**  
**FIELD NOTES/SURVEY OF ANNEXATION AREA**

**NOTES:**


1. BEARINGS ARE BASED ON THE STATE PLANE COORDINATE SYSTEM ESTABLISHED FOR THE TEXAS SOUTH CENTRAL ZONE 4204, NORTH AMERICAN DATUM (NAD) OF 1983.
2. THE TRACT SHOWN HEREON IS SUBJECT TO ALL APPLICABLE CITY OF SAN ANTONIO AND BEXAR COUNTY ORDINANCES AND RESTRICTIONS.
3. METES AND BOUNDS WERE PREPARED FOR THIS EXHIBIT.
4. ADJOINERS SHOWN HEREON ARE PER CURRENT BEXAR COUNTY APPRAISAL DISTRICT RECORDS AND OFFICIAL PUBLIC RECORDS OF BEXAR COUNTY, TEXAS.

- SYMBOL LEGEND**
- FIR FOUND 1/2" IRON ROD OR AS NOTED
  - SIR SET 1/2" IRON ROD WITH A BLUE CAP STAMPED "KFW SURVEYING"
  - POB POINT OF BEGINNING
  - O.P.R. OFFICIAL PUBLIC RECORDS OF REAL PROPERTY OF BEXAR COUNTY, TEXAS
  - D.R.B. DEED RECORDS OF BEXAR COUNTY, TEXAS

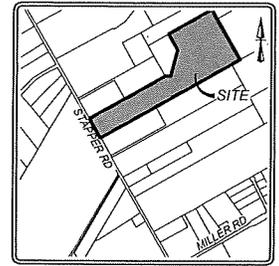


LOCATION MAP NOT-TO-SCALE


**53.45 ACRE TRACT**  
(2,328,334 SQ. FT.)

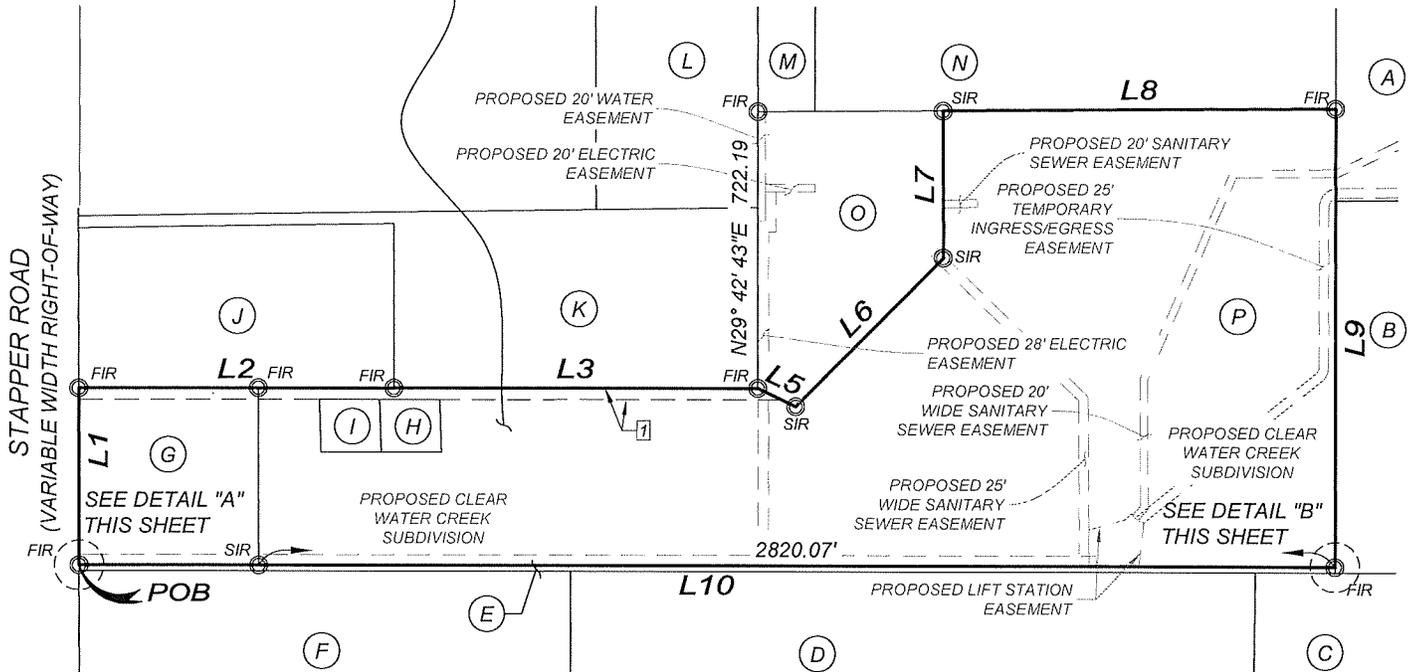

DETAIL "A" NOT TO SCALE


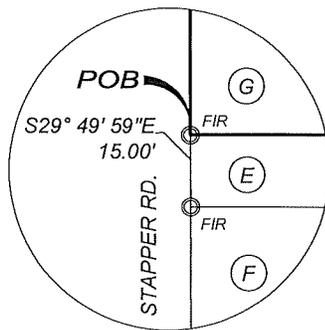


DETAIL "B" NOT TO SCALE

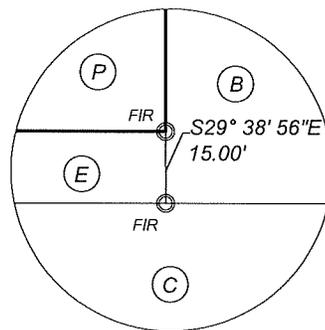

Line Table

LINE #	LENGTH	DIRECTION
L1	462.86'	N29°49'59"W
L2	826.35'	N60°34'05"E
L3	954.59'	N60°30'51"E
L5	111.19'	N85°42'03"E
L6	546.92'	N15°14'30"E
L7	383.36'	N29°51'39"W
L8	1026.05'	N60°08'21"E
L9	1197.46'	S29°38'56"E
L10	3290.57'	S60°35'06"W

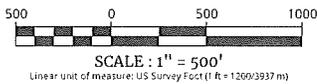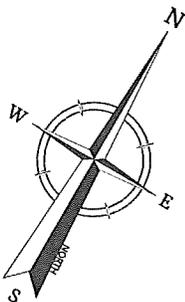

liott Tract Subdivision\20-113 Elliot Tract & Clear Water Easements.dwg\53.45AC By: CRODGERS



**Engineering & Design**

www.colliersengineering.com

Formerly Known as **KFW**

53.45 ACRE TRACT  
FOR  
MOAIC LAND  
DEVELOPMENT

SAINT HEDWIG  
BEXAR COUNTY  
TEXAS



**PROTECT YOURSELF**  
ALL STATES REQUIRE NOTIFICATION OF EXCAVATORS, DESIGNERS, OR ANY PERSON PREPARING TO DISTURB THE EARTH'S SURFACE ANYWHERE IN ANY STATE.  
STATE REQUIRED FILE NUMBER  
FOR STATE SPECIFIC DIRECT PHONE NUMBERS VISIT: WWW.CALL811.COM



SAN ANTONIO (KFW)  
3421 Paessanos Parkway  
San Antonio, TX 78231  
Phone: 210.979.8444  
COLLIERS ENGINEERING & DESIGN, INC.  
THE FORM #14209  
TEPLS Form: 1019450

EXHIBIT

SCALE: AS SHOWN	DATE: 07/16/24	DRAWN BY: CK	CHECKED BY: CR
PROJECT NUMBER: 23000728	DRAWING NAME: 20-113 ELLIOT TRACT & CLEAR WATER EASEMENTS		

SHEET TITLE: FIELD BOOK: XX PAGE: XX


SHEET 1

SHEET NUMBER: 1 of 2

Copyright © 2024 Colliers Engineering & Design. All Rights Reserved. This drawing and all the information contained herein is a contract for use only by the party for whom the services were contracted or to whom it is directed. This drawing may not be copied, re-used, distributed, sold, loaned, or used for any other purpose without the express written consent of Colliers Engineering & Design.

**NOTES:**

1. BEARINGS ARE BASED ON THE STATE PLANE COORDINATE SYSTEM ESTABLISHED FOR THE TEXAS SOUTH CENTRAL ZONE 4204, NORTH AMERICAN DATUM (NAD) OF 1983.
2. THE TRACT SHOWN HEREON IS SUBJECT TO ALL APPLICABLE CITY OF SAN ANTONIO AND BEXAR COUNTY ORDINANCES AND RESTRICTIONS.
3. METES AND BOUNDS WERE PREPARED FOR THIS EXHIBIT.
4. ADJOINERS SHOWN HEREON ARE PER CURRENT BEXAR COUNTY APPRAISAL DISTRICT RECORDS AND OFFICIAL PUBLIC RECORDS OF BEXAR COUNTY, TEXAS.

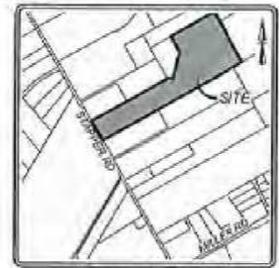

LOCATION MAP  
NOT-TO-SCALE

**PROPERTY LEGEND**

- (A) 242.562 ACRE TRACT  
SA KOSTA BROWNIE, LTD AND FAIR  
OAKS MOSAIC TBY, LLC  
(DOC. NO. 20180253543 O.P.R.)
- (B) 88.176 ACRE TRACT  
CHARLES REAL AND DEBORAH REAL  
(VOL. 6200, PG. 1851 O.P.R.)
- (C) 73.819 ACRE TRACT  
CHARLES REAL AND DEBORAH REAL  
(VOL. 1177, PG. 802 O.P.R.)
- (D) 20.30 ACRE TRACT  
PATRICK WARREN WILKS AND ALICIA  
JOY WILKS  
(VOL. 16306, PG. 1487 O.P.R.)
- (E) 1 ACRE (A-5)  
SA DO THE EVOLUTION, LLC.  
(DOC. NO. 20210221865, O.P.R.)
- (F) 12.63 AC  
PATRICK W. WILKS AND ALICIA J. WILKS  
(DOC. NO. 20210186710 O.P.R.)
- (G) 5.000 ACRES (A-2)  
SA EISELE LLC  
(DOC. NO. 20210106472, O.P.R.)
- (H) 0.5003 ACRES (A-3)  
SA DO THE EVOLUTION, LLC.  
(DOC. 20210221865, O.P.R.)
- (I) 0.4998 ACRES (A-4)  
SA DO THE EVOLUTION, LLC.  
(DOC. NO. 20210221865, O.P.R.)
- (J) 7.990 AC  
HERVEY RODRIGUEZ & MARIA J  
SANCHEZ DE LA VEGA  
(DOC. NO. 20220051289, O.P.R.)

- (K) TRACT 1  
10.75 ACRE TRACT  
FIRST SERVICE VENDING, INC.  
(VOL. 16992, PG. 1569 O.P.R.)
- (L) TRACT 2  
5.27 ACRE TRACT  
FIRST SERVICE VENDING, INC.  
(VOL. 16992, PG. 1569 O.P.R.)
- (M) TRACT II  
1.0 ACRE TRACT  
DONALD R. MAPLES  
(VOL. 4340, PG. 1990, O.P.R.)  
10.0 ACRE TRACT  
PAULA L. MAPLES  
AFFIDAVIT OF HEIRSHIP  
(VOL. 13007, PG. 833, O.P.R.)
- (N) TRACT I  
9.0 ACRE TRACT  
DONALD R. MAPLES  
(VOL. 4340, PG. 1990, O.P.R.)  
CALLED THIRD TRACT  
10.0 ACRE TRACT  
PAULA L. MAPLES  
AFFIDAVIT OF HEIRSHIP  
(VOL. 13007, PG. 833, O.P.R.)
- (O) 6.829 ACRE TRACT  
GREEN VALLEY SPECIAL UTILITY  
DISTRICT  
(DOC. NO. 20220041894, O.P.R.)
- (P) 54.280 ACRES (A-1)  
SA DO THE EVOLUTION, LLC  
(DOC. NO. 20210221865, O.P.R.)


**EASEMENT LEGEND**

- 1 30' WIDE TEMPORARY ACCESS  
AND UTILITY EASEMENT  
(DOC. NO. 20220041894 O.P.R.)



7/19/24  
*[Signature]*  
TERESA A. SEIDEL  
REGISTERED PROFESSIONAL LAND  
SURVEYOR NO. 5672  
EMAIL: TERESA.SEIDEL@COLLIERSENG.COM  
DATE OF SURVEY: 07/17/2024  
PROJECT NO.: 24000728  
SIGNATURE APPLIES TO ALL SHEETS

Elliot Tract Subdivision 20-113 Elliot Tract & Clear Water Easements.dwg 03.45AC By: CRODDGERS

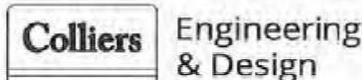

www.colliersengineering.com



Copyright © 2024 Colliers Engineering & Design, Inc. All rights reserved. This drawing is the property of Colliers Engineering & Design, Inc. and is not to be reproduced, stored in a retrieval system, or transmitted in any form or by any means, electronic, mechanical, photocopying, recording, or by any information storage and retrieval system, without the prior written permission of Colliers Engineering & Design, Inc.

53.45 ACRE TRACT  
FOR  
MOSAIC LAND  
DEVELOPMENT

SAINT HEDWIG  
BEXAR COUNTY  
TEXAS



PROTECT YOURSELF  
ALL STATES REQUIRE NOTIFICATION  
OF OCCUPANTS, DIGGING, OR  
ANY PERSONS PREPARING TO  
DISTURB THE EARTH'S SURFACE  
ANYWHERE IN ANY STATE  
STATE REQUIRED FILE NUMBER  
FOR STATE SPECIFIC DIRECT PHONE NUMBERS  
VISIT: WWW.CALL811.COM



SAN ANTONIO (BFW)  
3421 Pecosas  
Parkway  
San Antonio, TX 78231  
Phone: 210.979.8444  
604.979.0200 (TOLL FREE)  
1001.979.1000 (TOLL FREE)

EXHIBIT			
SCALE: AS SHOWN	DATE: 07/16/24	DRAWN BY: CK	CHECKED BY: CR
PROJECT NUMBER: 23060728		DRAWING NAME: 20-113 ELLIOT TRACT & CLEAR WATER EASEMENTS	
SHEET TITLE:		FIELD BOOK NO.:	PAGE NO.:
SHEET 2			
SHEET NUMBER: 2 of 2			

**METES AND BOUNDS DESCRIPTION  
FOR  
A 53.45 ACRE TRACT**

A **53.45 acre** tract of land, situated in the Maria Josefa Rodriguez Survey No. 3, Abstract No. 17, Bexar County, Texas, being all of a 5.000 acre tract as conveyed to SA Eisele, LLC of record in Document No. 20210106472 of the Official Public Records, Bexar County, Texas (O.P.R.), a 0.4998 acre tract, a 0.5003 acre tract, and a 54.280 acre tract, all as conveyed to SA Do the Evolution, LLC, of record in Document No. 20210221865, O.P.R., and being more particularly described by metes and bounds as follows:

**BEGINNING** at a found  $\frac{1}{2}$ " iron in the northeast right-of-way line of Stapper Road, a variable width right-of-way, for the northwest corner of 1 acre tract as conveyed to SA Do the Evolution, LLC of record in Document No. 20210221865 O.P.R., and the southwest corner of the 5.000 acre tract and the tract described herein, from which a found  $\frac{1}{2}$ " iron rod, for the northwest corner of a 12.63 acre tract as conveyed to Patrick W. Wilks and Alicia J. Wilks of record in Document No. 20210186710, O.P.R. and the southwest corner of the 1 acre tract bears S 29°49'59" E, a distance of 15.00 feet;

**THENCE: N29°49'59"W**, along and with the northeast right-of-way line of Stapper Road and the southwest line of the 5.000 acre tract, a distance of **462.86 feet** to a found  $\frac{1}{2}$ " iron rod, for the southwest corner of a 7.990 acre tract as conveyed to Hervey Rodriguez and Maria J. Sanchez de la Vega of record in Document No. 20220051289 O.P.R., and the northwest corner of the 5.000 acre tract and of the tract described herein;

**THENCE: N60°34'05"E**, along and with the southeast line of the 7.990 acre tract and the northwest line of the 5.000 acre tract, at a distance of 470.50 feet to passing found  $\frac{1}{2}$ " iron rod, for the north corner of the 5.000 acre tract and the west corner of the 54.280 acre tract, and continuing along the southeast line of the 7.990 acre tract and a northwest line of the 54.280 acre tract, for a total distance of **826.35 feet** to a found  $\frac{1}{2}$ " iron rod, for the southeast corner of the 7.990 acre tract, the southwest corner of a 10.75 acre tract, called Tract I, as conveyed to First Service Vending, Inc. of record in Volume 16992, Page 1569, O.P.R., and an angle point of the 54.280 acre tract and of the tract described herein;

**THENCE: N60°30'51"E**, continuing along and with the southeast line of the 10.75 acre tract and the northwest line of the 54.280 acre tract, a distance of **954.59 feet** to found  $\frac{1}{2}$ " iron rod, for the southeast corner of the 10.75 acre tract, the southwest corner of a 6.829 acre tract as conveyed to Green Valley Special Utility of record in Document No. 20220041894, O.P.R., an exterior corner of the 54.280 acre tract and of the tract described herein, from which a found  $\frac{1}{2}$ " iron rod in the northeast line of a 5.27 acre tract, called Tract 2 as conveyed to First Service Vending, Inc. of record in Volume 16992, Page 1569 O.P.R., for the northwest corner of the 6.829 acre tract and the southwest corner of a 1.0 acre tract, called Tract II, as conveyed to Donald R. Maples of record in Volume 4340, Page 1990, O.P.R., bears N29°42'43"W, a distance of 722.19 feet,

**THENCE:** along and with the common lines of the 6.829 acre tract and the 54.280 acre tract, the following three (3) courses:


1. **N85°42'03"E**, a distance of **111.19 feet** to a set  $\frac{1}{2}$ " iron rod with plastic cap stamped "CED SURVEY" (set CED), for an interior angle point of the tract described herein,
2. **N15°14'30"E**, a distance of **546.92 feet** to a set CED, for an interior angle point of the tract described herein,
3. **N29°51'39"W**, along a northeast line of said 6.829 acre tract, a distance of **383.36 feet**, to a set CED

in the southeast line of a 9.0 acre tract, called Tract I, as conveyed to Donald R. Maples of record in Volume 4340, Page 1990 O.P.R., for the northeast corner of the 6.829 acre tract, and a northwest corner of the 54.280 acre tract and of the tract described herein;


**THENCE: N60°08'21"E**, along and with the southwest line of the 9.00 acre tract and the northwest line of the 54.280 acre tract, a distance of **1026.05 feet** to a set CED in the southwest line of a 242.562 acre tract as conveyed to SA Kosta Brownie, LTD and Fair Oaks Mosaic TBY, LLC of record in Document No. 20180253543 O.P.R., for the southeast corner of the 9.00 acre tract and the northeast corner of the 54.280 acre tract and of the tract described herein;

**THENCE: S29°38'56"E**, along and with the southwest lines of the 242.562 acre tract and the 88.176 acre tract as conveyed to Charles Real and Deborah Real of record in Volume 6200, Page 1851 O.P.R., and the northeast line of the 54.280 acre tract, a distance of **1197.46 feet** to a set CED, for the north corner of the 1 acre tract and the southeast corner of the 54.280 acre tract and of the tract described herein, from which a found ½" iron rod, for the south corner of the 88.176 acre tract and the east corner of the 1.0 acre tract bears S 29°38'56" E, a distance of 15.00 feet;

**THENCE: S60°35'06"W**, along and with the northwest line of the 1 acre tract and the southeast line of the 54.280 acre tract, at a distance of 2820.07 feet passing a set CED, for southwest corner of the 54.280 acre tract and the southeast corner of the 5.000 acre tract, continuing along and with the northwest line of said 1 acre tract and the southeast line of the 5.000 acre tract, for a total distance of **3,290.57 feet** to the **POINT OF BEGINNING**, containing 53.45 acres, or 2,328,334 square feet, more or less in Bexar County, Texas. A tract being described in accordance with a survey and exhibit prepared by CED Surveying. Bearings are based on NAD83 (2011) Texas State Plane South Central Zone, 4204.

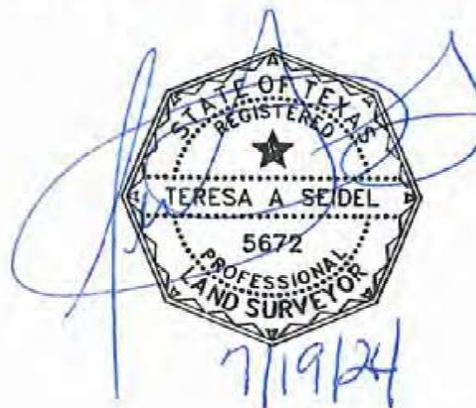

Job No.: 23000728  
Prepared by: CED Surveying  
Date: July 17, 2024  
File: S:\Draw 2020\20-113 Elliott Tract Subdivision\DOCS\53.45 ac Field Notes

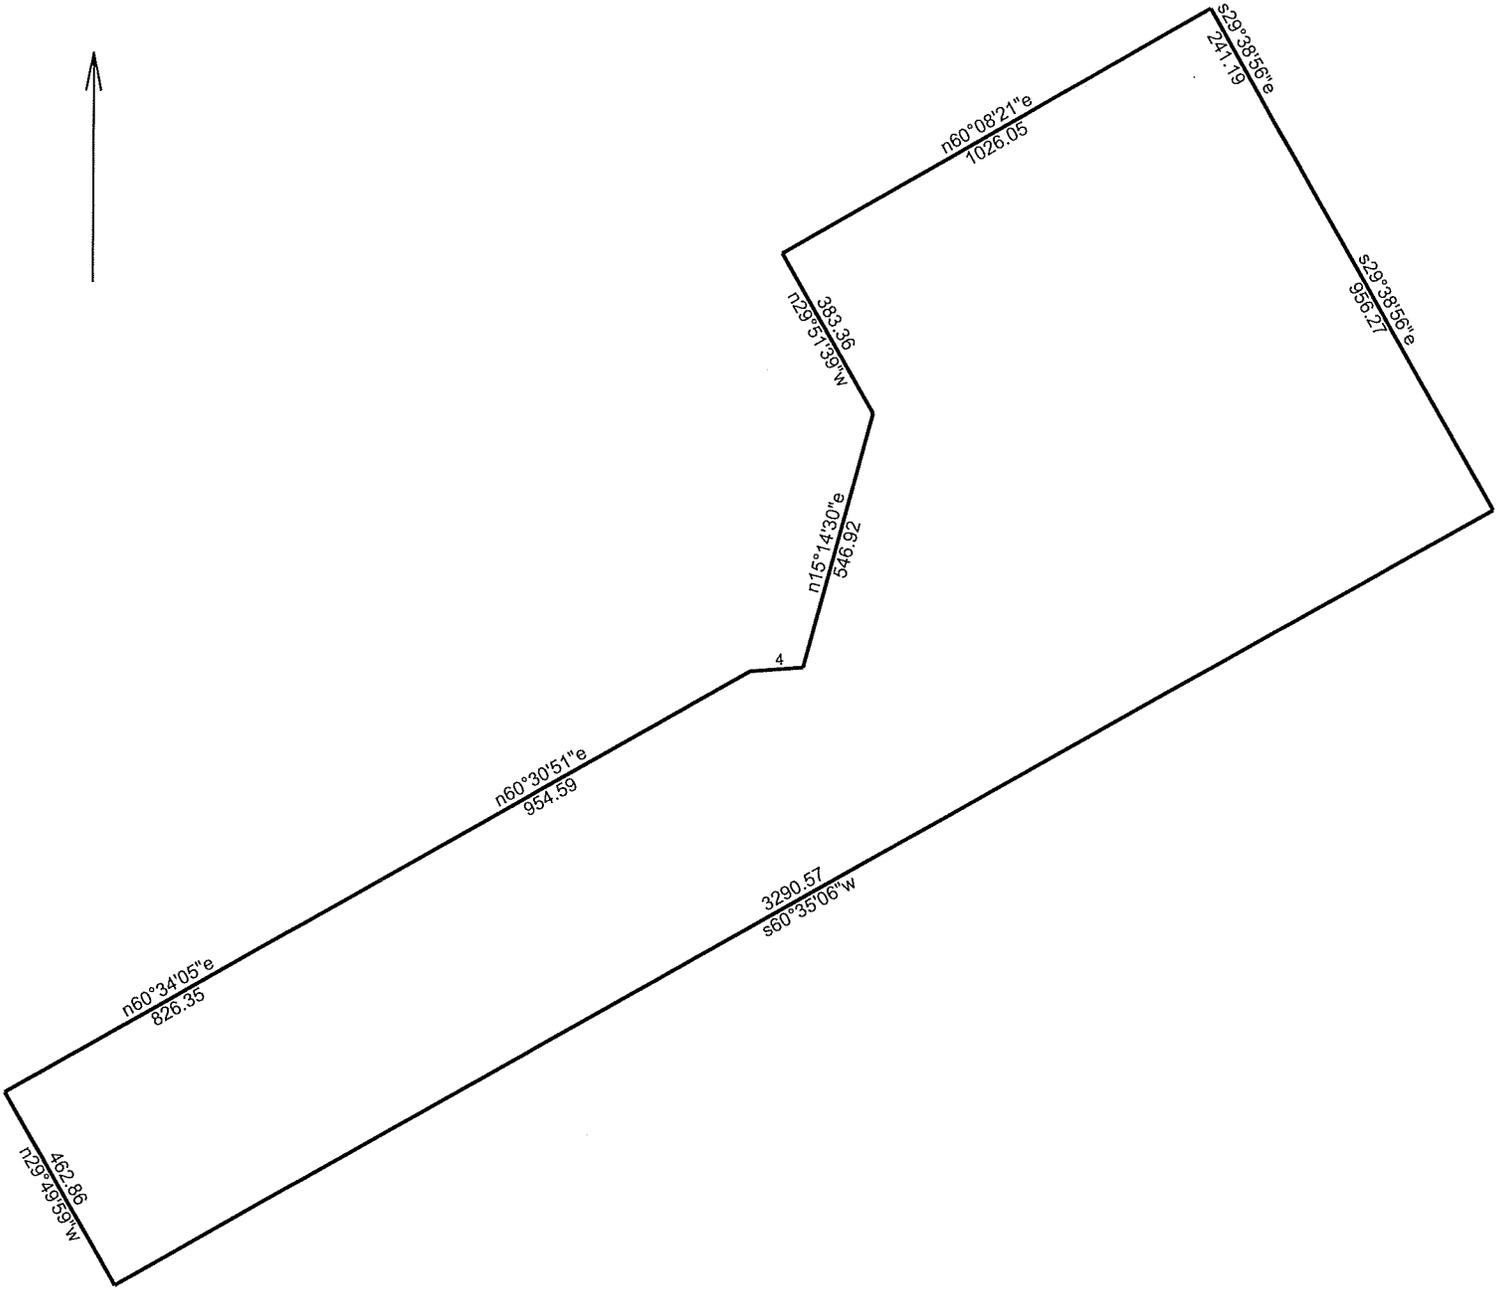

7/17/2024

Scale: 1 inch= 398 feet

File: 53.4515 ac Boundary.ndp

Tract 1: 53.4515 Acres, Closure: n00.0000e 0.00 ft. (1/999999), Perimeter=8799 ft.

- 01 n29.4959w 462.86
- 02 n60.3405e 826.35
- 03 n60.3051e 954.59
- 04 n85.4203e 111.19
- 05 n15.1430e 546.92
- 06 n29.5139w 383.36
- 07 n60.0821e 1026.05

- 08 s29.3856e 241.19
- 09 s29.3856e 956.27
- 10 s60.3506w 3290.57

F.M. HWY. NO. 2538  
(VARIABLE WIDTH RIGHT-OF-WAY)



LOCATION MAP  
NOT-TO-SCALE



SCALE: 1"=400'



M.J. RODRIGUEZ  
SURVEY NO. 3  
ABSTRACT NO. 17

C.B. 4019

78.601 ACRE TRACT

N60° 35' 46"E 1788.48'

CALLLED 15.008 ACRES  
OWNER: LEROY MOODY, JR.  
(D.C.C. 20200204539)  
(BEING A PART OF A CALLED  
34.503 ACRE TRACT, DESCRIBED  
IN VOL. 7545, PG. 878 O.P.R.)

Line Table		
LINE #	LENGTH	DIRECTION
L1	136.32'	S74°09'10"E
L2	457.46'	S30°12'16"E
L3	71.64'	S16°21'13"W

Curve Table					
Curve #	LENGTH	RADIUS	DELTA	CHORD BRG	CHORD DIST
C1	1065.66'	1392.41'	043°51'02"	S52°03'00"E	1,039.85'


S60° 07' 38"W  
2228.26'

- (A) TRACT TWO  
VOGES DENNIS  
(VOL. 6946, PG. 109 O.P.R.)
- (B) TRACT ONE  
JAMES STUARTZ AND  
SANDRA DUNCAN  
(VOL. 12385, PG. 1997 O.P.R.)

SYMBOL LEGEND

- FIR FOUND 1/2" IRON ROD  
"AS NOTED"
- TEXAS DEPARTMENT OF  
TRANSPORTATION MONUMENT  
TYPE I
- P.O.B. POINT OF BEGINNING
- O.P.R. OFFICIAL PUBLIC RECORDS OF  
REAL PROPERTY OF BEXAR  
COUNTY, TEXAS
- D.P.R. DEED AND PLAT RECORDS OF  
BEXAR COUNTY, TEXAS

LOT 1  
PLAT ESTABLISHING  
OLD WEST SUBDIVISION  
(VOL. 9526, PG. 43 D.P.R.)  
CALLED 20.00 ACRES  
FLOR ORTEGA  
(VOL. 16368, PG. 325)

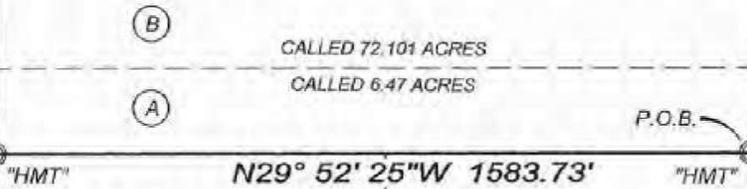

CALLLED 77.00 ACRES  
OWNER: HENRY STREY, JR.  
(BEING A PART OF A CALLED  
150 ACRE TRACT,  
DESCRIBED IN  
VOL. 468, PG. 455 O.P.R.)

CALLLED 5.00 ACRES  
OWNER: GERALD W. KOENNING  
& ANGELYN KOENNING  
(VOL. 6847, PG. 310 O.P.R.)



STATE OF TEXAS:  
COUNTY OF BEXAR:

"THIS DOCUMENT WAS PREPARED UNDER 22 TAC §663.21, DOES NOT REFLECT THE RESULTS OF AN ON THE GROUND SURVEY, AND IS NOT TO BE USED TO CONVEY OR ESTABLISH INTERESTS IN REAL PROPERTY EXCEPT THOSE RIGHTS AND INTERESTS IMPLIED OR ESTABLISHED BY THE CREATION OR RECONFIGURATION OF THE BOUNDARY OF THE POLITICAL SUBDIVISION FOR WHICH IT WAS PREPARED."

*Douglas A. Kramer*  
DOUGLAS A. KRAMER  
REGISTERED PROFESSIONAL LAND SURVEYOR NO. 6632  
EMAIL: DKRAMER@KFWENGINEERS.COM  
DATE OF EXHIBIT: 06/02/2021  
PROJECT NO.: 21-071

ANY COMPLAINTS REGARDING THE SERVICES YOU HAVE RECEIVED CAN BE DIRECTED TO:  
THE TEXAS BOARD OF PROFESSIONAL ENGINEERS AND LAND SURVEYORS (BPELS)  
1917 S. INTERSTATE 35, AUSTIN, TEXAS, 78744  
PHONE: 512-442-7722, FAX: 512-442-7884 - EMAIL: INFO@PELS.TEXAS.GOV



EXHIBIT OF  
A 78.601 ACRE TRACT OF LAND

REVISIONS:	ISSUE DATE:
JOB NO.: 21-071	
DATE: 06/02/2021	DESIGNER: DAK
DRAWN: AJS	CHECKED: DJK

SHEET: 1 OF 1

**FIELD NOTES FOR  
A 78.601 ACRE TRACT**

**A 78.601 acre** tract of land situate in the Maria Josefa Rodriguez Survey No. 3, Abstract No. 17, C.B. 4019, Bexar County, Texas, said 78.601 acre tract being comprised of an approximate 6.47 acre tract being the same TRACT TWO conveyed unto Dennis Voges, recorded in Volume 6946, Page 109, Official Public Records of Bexar County, Texas (O.P.R.) and a called 72.101 acre tract being a part of TRACT ONE conveyed unto James Startz and Sandra Duncan, recorded in Volume 12385, Page 1997, O.P.R., said 78.601 acre tract being more particularly described by metes and bounds as follows;

**BEGINNING** at a found  $\frac{1}{2}$ " iron rod with plastic cap stamped "HMT" for the southwestern corner of this tract and said 6.47 acre tract, the southeastern corner of a called 5.00 acre tract conveyed unto Gerald W. Koenning and Angelyn Koenning, recorded in Volume 6847, Page 910, O.P.R., on the northern right-of-way (ROW) of Miller Road (60' wide public ROW),

**THENCE, N29°52'25"W**, along the western boundary of this tract and said 6.47 acre tract, the eastern boundary of said 5.00 acre tract, the eastern boundary of a called 77.00 acre tract being a part of a called 150 acre tract conveyed unto Henry Strey, Sr., as described in Volume 468, Page 455, O.P.R., a distance of **1,583.73 Feet** to a found  $\frac{1}{2}$ " iron rod with plastic cap stamped "HTM" for the northwestern corner of this tract and said 6.47 acre tract, the northeastern corner of said 77.00 acre tract, on the southern boundary of a called 20.00 acre tract conveyed unto Flor Ortega, recorded in Volume 16368, Page 325, O.P.R., also being the southern boundary of Lot 1, Old West Subdivision, recorded in Volume 9526, Page 43, Deed and Plat Records of Bexar County, Texas (D.P.R.);

**THENCE, N60°35'46"E**, along the northern boundary of this tract and said 6.47 acre tract and said 72.101 acre tract, the southern boundary of said 20.00 acre tract and said Lot 1 and the southern boundary of a called 15.008 acre tract conveyed unto LeRoy Moody, Jr., recorded in Document No. 20200204539 O.P.R., being a part of a called 34.503 acre tract as described in Volume 7545, Page 878, O.P.R., a distance of **1788.48 Feet** to a found  $\frac{1}{2}$ " iron rod with plastic cap stamped "BAKER" for the northeastern corner of this tract and said 72.101 acre tract, the southeastern corner of said 15.008 acre tract, on the southwestern right-of-way of FM 2538 (80' wide public ROW);

**THENCE, S74°09'10"E**, along the northeastern boundary of this tract and said 72.101 acre tract, the southeastern right-of-way of FM 2538, a distance of **138.32 Feet** to a found TXDOT monument at the beginning of a curve;

**THENCE**, continuing along the northeastern boundary of this tract and said 72.101 acre tract, the southeastern right-of-way of FM 2538, a distance of **1,065.66 Feet** along a curve to the right having a radius of **1,392.41 Feet**, a central angle of **43°51'02"**, and a chord bearing and distance of **S52°03'00"E, 1,039.85 Feet** to a found ½" iron road with plastic cap stamped "HMT" at the end of the curve;

**THENCE, S30°12'16"E**, continuing along the northeastern boundary of this tract and said 72.101 acre tract, the southeastern right-of-way of FM 2538, a distance of **457.46 Feet** to a found TXDOT monument at the cutback right-of-way connecting the southwestern right-of-way of FM 2538 with the northwestern right-of-way of Miller Road;

**THENCE, S16°21'13"W**, along the eastern boundary of this tract and said 72.101 acre tract, the western right-of-way of said cutback right-of-way, a distance of **71.84 Feet** to a found TXDOT monument for a southeastern corner of this tract and said 72.101 acre tract on the northwestern right-of-way of Miller Road;

**THENCE, S60°07'38"W**, along the southeastern boundary of this tract and said 72.101 acre tract and said 6.47 acre tract, the northwestern right-of-way of Miller Road, a distance of **2,228.26 Feet** to the **POINT OF BEGINNING**.

**CONTAINING: 78.601 ACRES**, Bexar County, Texas, and being described in accordance with an exhibit prepared by KFW Surveying. Bearings are based on NAD83 Texas State Plane South Central Zone.

"This document was prepared under 22 TAC §663.21, does not reflect the results of an on the ground survey, and is not to be used to convey or establish interests in real property except those rights and interests implied or established by the creation or reconfiguration of the boundary of the political subdivision for which it was prepared."

Job No.: 21-071  
Prepared by: KFW Surveying  
Date: June 2, 2021  
Updated:  
File: S:\Draw 2021\21-071 Lily Trails Tract 72 acres Cat 1A\DOCS





SCALE: 1"=400'




Curve Table					
Curve #	LENGTH	RADIUS	DELTA	CHORD BRG	CHORD DIST
C1	564.42'	1472.39'	021°57'48"	S63°02'34"E	560.97'



LOCATION MAP NOT-TO-SCALE

F.M. HWY. NO. 2538  
(VARIABLE WIDTH RIGHT-OF-WAY)

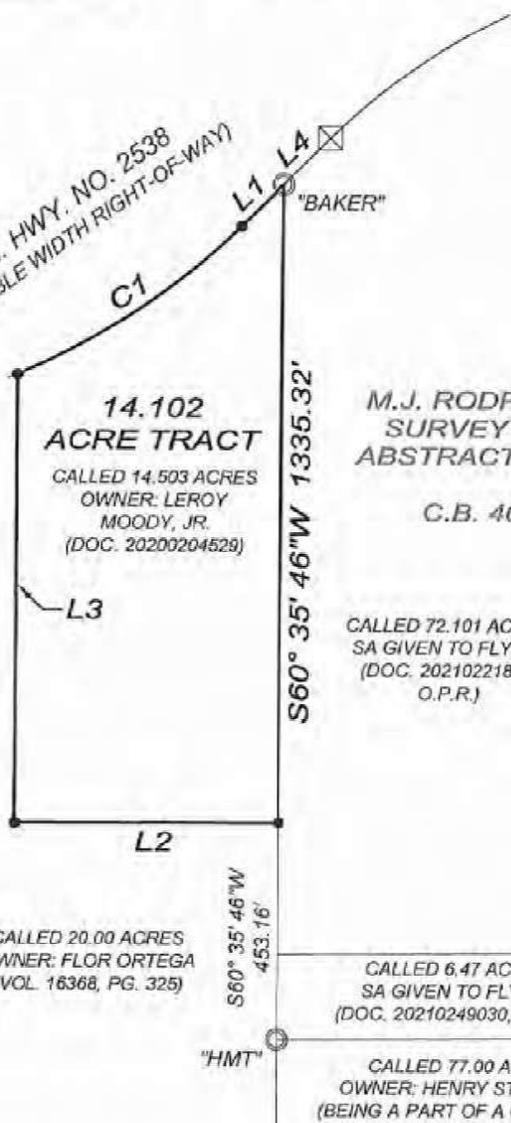

14.102  
ACRE TRACT  
CALLED 14.503 ACRES  
OWNER: LEROY  
MOODY, JR.  
(DOC. 20200204529)

M.J. RODRIGUEZ  
SURVEY NO. 3  
ABSTRACT NO. 17

C.B. 4019

CALLED 72.101 ACRES  
SA GIVEN TO FLY, LP  
(DOC. 20210221863,  
O.P.R.)

CALLLED 20.00 ACRES  
OWNER: FLOR ORTEGA  
(VOL. 16368, PG. 325)

CALLLED 6.47 ACRES  
SA GIVEN TO FLY, LP  
(DOC. 20210249030, O.P.R.)

CALLLED 77.00 ACRES  
OWNER: HENRY STREY, JR.  
(BEING A PART OF A CALLED 150  
ACRE TRACT,  
DESCRIBED IN  
VOL. 468, PG. 455 O.P.R.)

### SYMBOL LEGEND

- CALCULATED POINT
- FIR FOUND 1/2" IRON ROD "AS NOTED"
- ⊠ TEXAS DEPARTMENT OF TRANSPORTATION MONUMENT TYPE I
- P.O.B. POINT OF BEGINNING
- O.P.R. OFFICIAL PUBLIC RECORDS OF REAL PROPERTY OF BEXAR COUNTY, TEXAS
- D.P.R. DEED AND PLAT RECORDS OF BEXAR COUNTY, TEXAS

Line Table		
LINE #	LENGTH	DIRECTION
L1	125.60'	S74°09'09"E
L2	554.35'	N29°31'09"W
L3	937.27'	N60°28'51"E
L4	138.32'	S74°09'09"E

STATE OF TEXAS:  
COUNTY OF BEXAR:

"THIS DOCUMENT WAS PREPARED UNDER 22 TAC §663.21, DOES NOT REFLECT THE RESULTS OF AN ON THE GROUND SURVEY, AND IS NOT TO BE USED TO CONVEY OR ESTABLISH INTERESTS IN REAL PROPERTY EXCEPT THOSE RIGHTS AND INTERESTS IMPLIED OR ESTABLISHED BY THE CREATION OR RECONFIGURATION OF THE BOUNDARY OF THE POLITICAL SUBDIVISION FOR WHICH IT WAS PREPARED."

*Douglas A. Kramer*  
DOUGLAS A. KRAMER  
REGISTERED PROFESSIONAL LAND SURVEYOR NO. 6632  
EMAIL: DKRAMER@KFWENGINEERS.COM  
DATE OF EXHIBIT: 10/12/2021  
PROJECT NO.: 21-071



ANY COMPLAINTS REGARDING THE SERVICES YOU HAVE RECEIVED CAN BE DIRECTED TO:  
THE TEXAS BOARD OF PROFESSIONAL ENGINEERS AND LAND SURVEYORS (TBPELS)  
1917 S. INTERSTATE 35, AUSTIN, TEXAS 78741  
PHONE: 512-449-1727; FAX: 512-443-1474; EMAIL: tbpe@pe.la.texas.gov



EXHIBIT OF  
A 14.102 ACRE TRACT OF LAND

REVISIONS	ISSUE DATE
JOB NO. 21-071	
DATE: 10/12/2021	DESIGNER: DAK
DRAWN: AJS	CHECKED: DAK

Drawn: Oct 12, 2021, 4:10pm User: dkramer  
File: S:\Draw-2021\21-071\_Lay Tools Sheet 77.dwg Job: 10/12/2021 CAT 14.115.dwg

**FIELD NOTES FOR  
A 14.102 ACRE TRACT**

**A 14.102 acre** tract of land situate in the Maria Josefa Rodriguez Survey No. 3, Abstract No. 17, C.B. 4019, Bexar County, Texas, said 14.102 acre tract being the same Leroy O. Moody, Jr. called 14.503 acre tract recorded in Document No. 20200204529, Official Public Record of Bexar County, Texas (O.P.R.), said 14.102 tract being more particularly described by metes and bounds as follows;

**BEGINNING** at a found  $\frac{1}{2}$ " iron rod with plastic cap stamped "BAKER" for the eastern corner of this tract, the northern corner of a called 72.101 acre tract conveyed unto SA Given to Fly, LP, recorded in Document No. 2021022186, O.P.R., on the southwestern right-of-way (ROW) of FM 2538 (80' wide public ROW), from which a found TXDOT monument bears  $S74^{\circ}09'09''E$ , 138.32 feet, for reference;

**THENCE,  $S60^{\circ}35'46''W$** , along the southeastern boundary of this tract, the northwestern boundary of said 72.101 acre tract, a distance of **1,335.32 Feet** to a point for the southern corner of this tract, an eastern corner of a called 20.00 acre tract conveyed unto Flor Ortega, recorded in Volume 16368, Page 325, O.P.R., from which a found  $\frac{1}{2}$ " iron rod with plastic cap stamped "HMT" for the northwestern corner of a called 6.47 acre tract, conveyed unto SA Given to Fly, LP, recorded in Document No. 20210249030, O.P.R. bears  $S60^{\circ}35'46''W$ , 453.16 feet, for reference;

**THENCE,  $N29^{\circ}31'09''W$** , along the southwestern boundary of this tract, the northeastern boundary of said 20.00 acre tract, a distance of **554.35 Feet** to a point for the western corner of this tract, an interior corner of said 20.00 acre tract;

**THENCE,  $N60^{\circ}28'51''E$** , along the northwestern boundary of this tract, a southeastern boundary of said 20.00 acre tract, a distance of **937.27 Feet** to a point for the northern corner of this tract, a northeastern corner of said 20.00 acre tract, on the southwestern ROW of FM 2538;

**THENCE**, along the northeastern boundary of this tract, the southwestern ROW of FM 2538, a distance of **564.42 Feet** along the arc of a non-tangent curve to the left, having a radius of **1,472.39 Feet**, a central angle of  **$21^{\circ}57'48''$** , and a chord bearing and distance of  **$S63^{\circ}02'34''E$** , for **560.97 Feet** to a found TXDOT monument;

**THENCE,  $S74^{\circ}09'09''E$** , continuing along the northeastern boundary of this tract, the southwestern ROW of FM 2538, by a line non-tangent to the last described curve, a distance of **125.60 Feet** to the **POINT OF BEGINNING**.

**CONTAINING: 14.102 ACRES**, Bexar County, Texas, and being described in accordance with an exhibit prepared by KFW Surveying. Bearings are based on NAD83 Texas State Plane South Central Zone.

"This document was prepared under 22 TAC §663.21, does not reflect the results of an on the ground survey, and is not to be used to convey or establish interests in real property except those rights and interests implied or established by the creation or reconfiguration of the boundary of the political subdivision for which it was prepared."

Job No.: 21-071  
Prepared by: KFW Surveying  
Date: October 12, 2021  
Updated:  
File: S:\Draw 2021\21-071 Lily Trails Tract 72 acres Cat 1A\DOCS

