


1 inch equals 100 feet

Board of Adjustment **Notification Plan for** **Case No A-25-10300005**



- San Antonio City Limits
- Subject Property
- 200' Notification Boundary
- Council District: 1

"NOT TO SCALE,
 FOR ILLUSTRATIVE PURPOSES ONLY"
 Development Services Department
 City of San Antonio

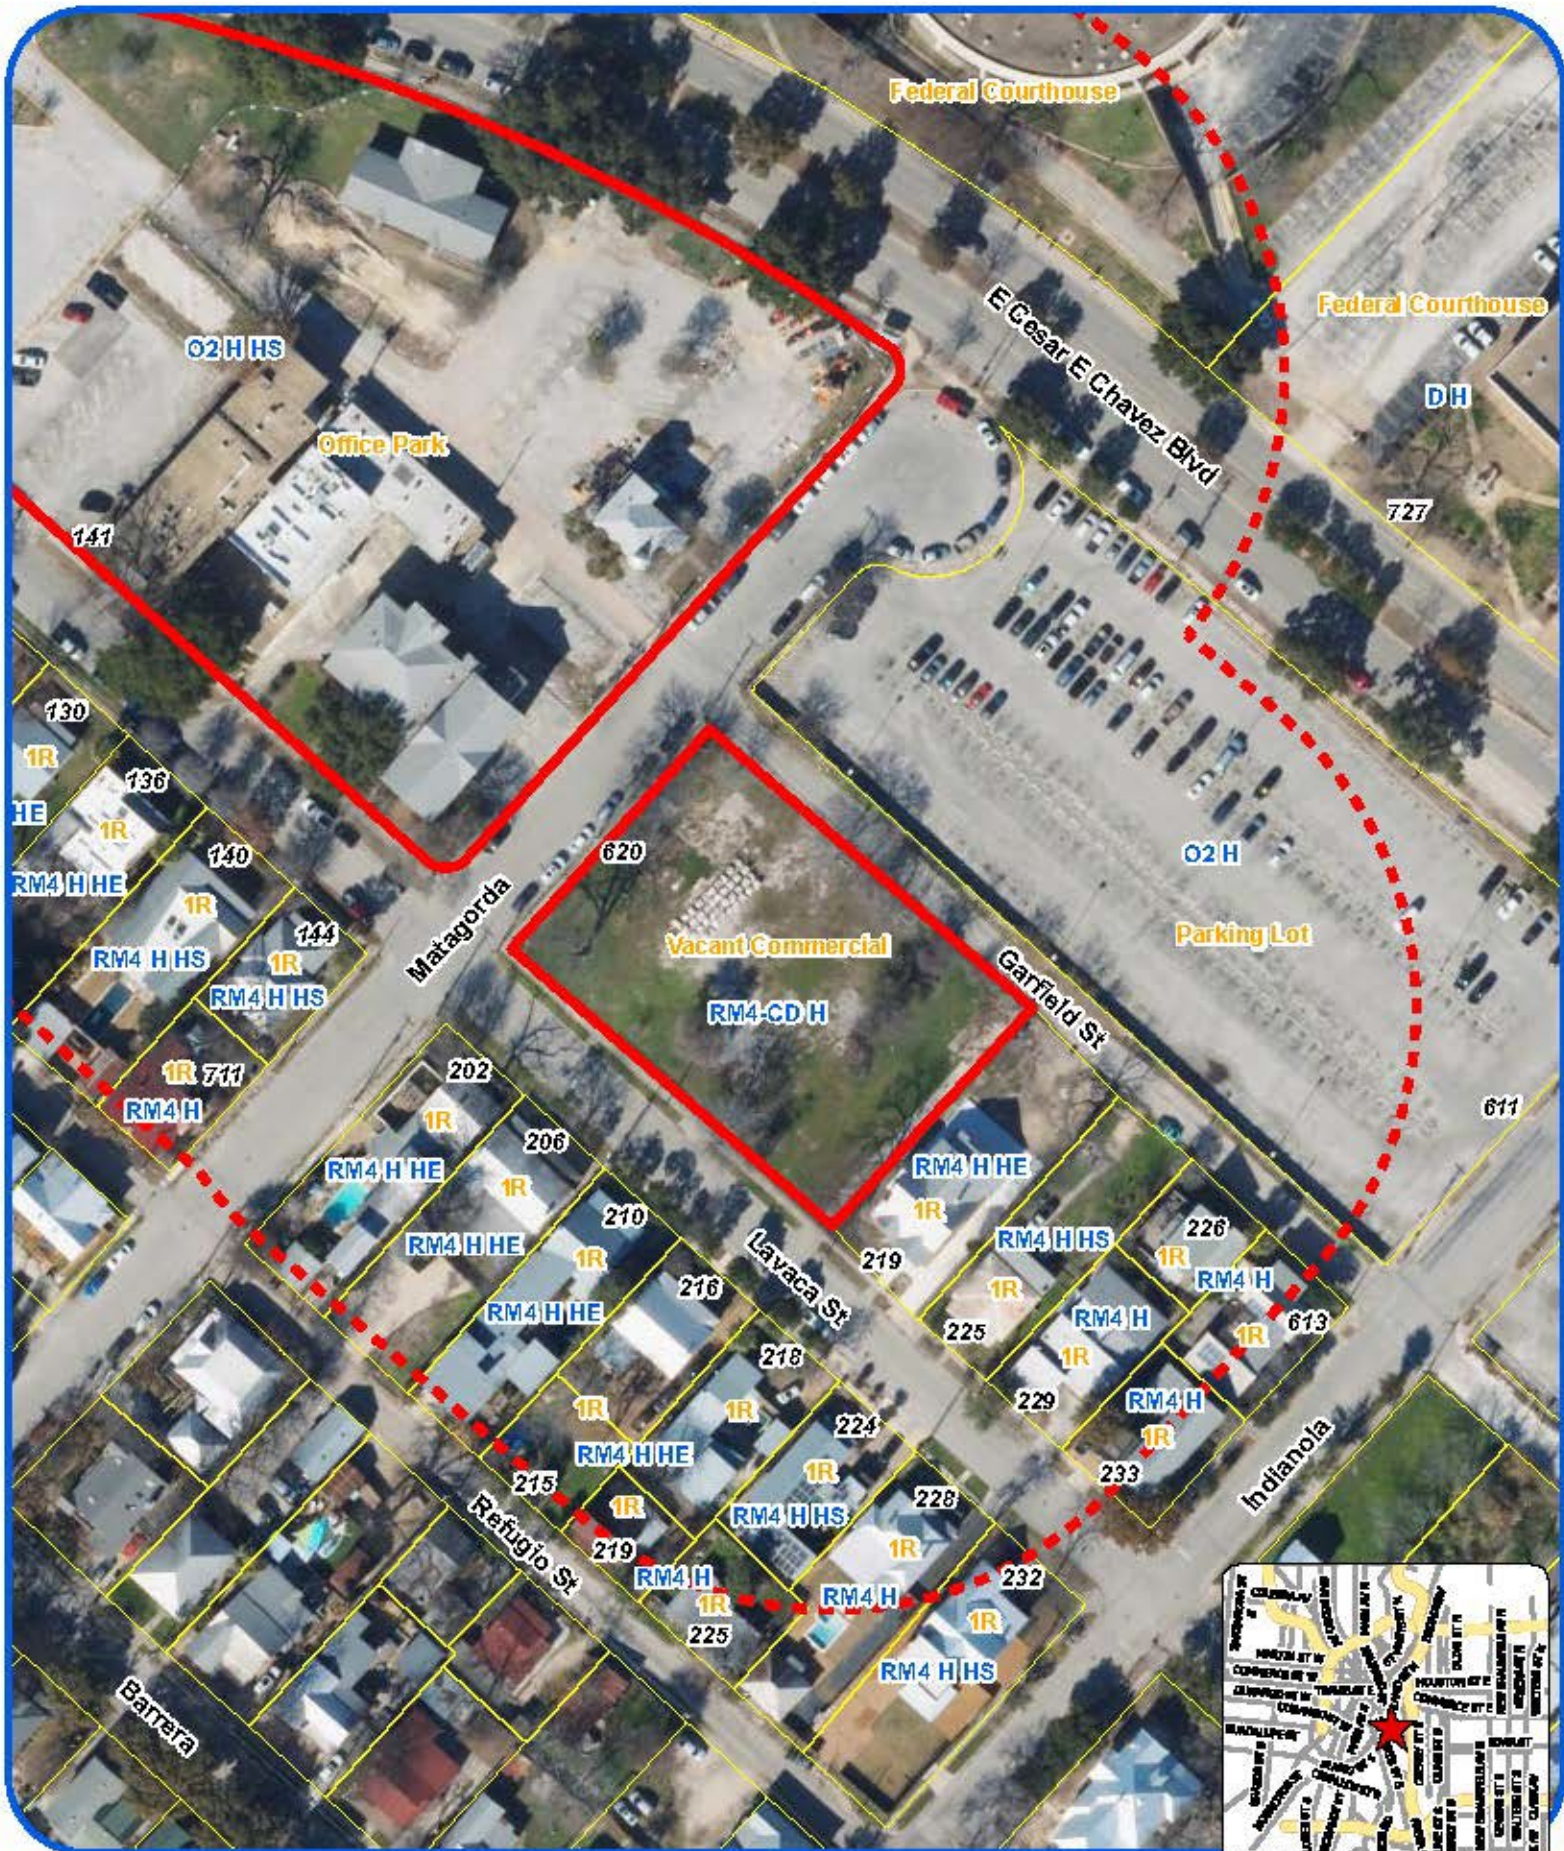

Board of Adjustment
Notification Plan for
Case No A-25-10300005



- San Antonio City Limits ■
- Subject Property ■
- 200' Notification Boundary ---
- Council District: 1



1 inch equals 100 feet
 *NOT TO SCALE,
 FOR ILLUSTRATIVE PURPOSES ONLY
 Development Services Department
 City of San Antonio

- 1 A request for a 4'-11" variance from the minimum 5' side and rear setbacks to allow a 1" side and rear setback.

BOA-25-10300005

141 Lavaca Street



Subject Property



BOA-25-10300005

Subject Property



Subject Property



BOA-25-10300005

Subject Property



Subject Property- 620 Matagorda



BOA-25-10300005

Subject Property

Subject Property- 620 Matagorda



BOA-25-10300005

Surrounding Area



Surrounding Area



BOA-25-10300005

Surrounding Area



Surrounding Area



BOA-25-10300005

Surrounding Area

