


# **Board of Adjustment** **Notification Plan for** **Case No A-24-10300062**



- San Antonio City Limits
- Subject Property
- 200' Notification Boundary
- Council District: 8

"NOT TO SCALE,  
 FOR ILLUSTRATIVE PURPOSES ONLY"  
 Development Services Department  
 City of San Antonio



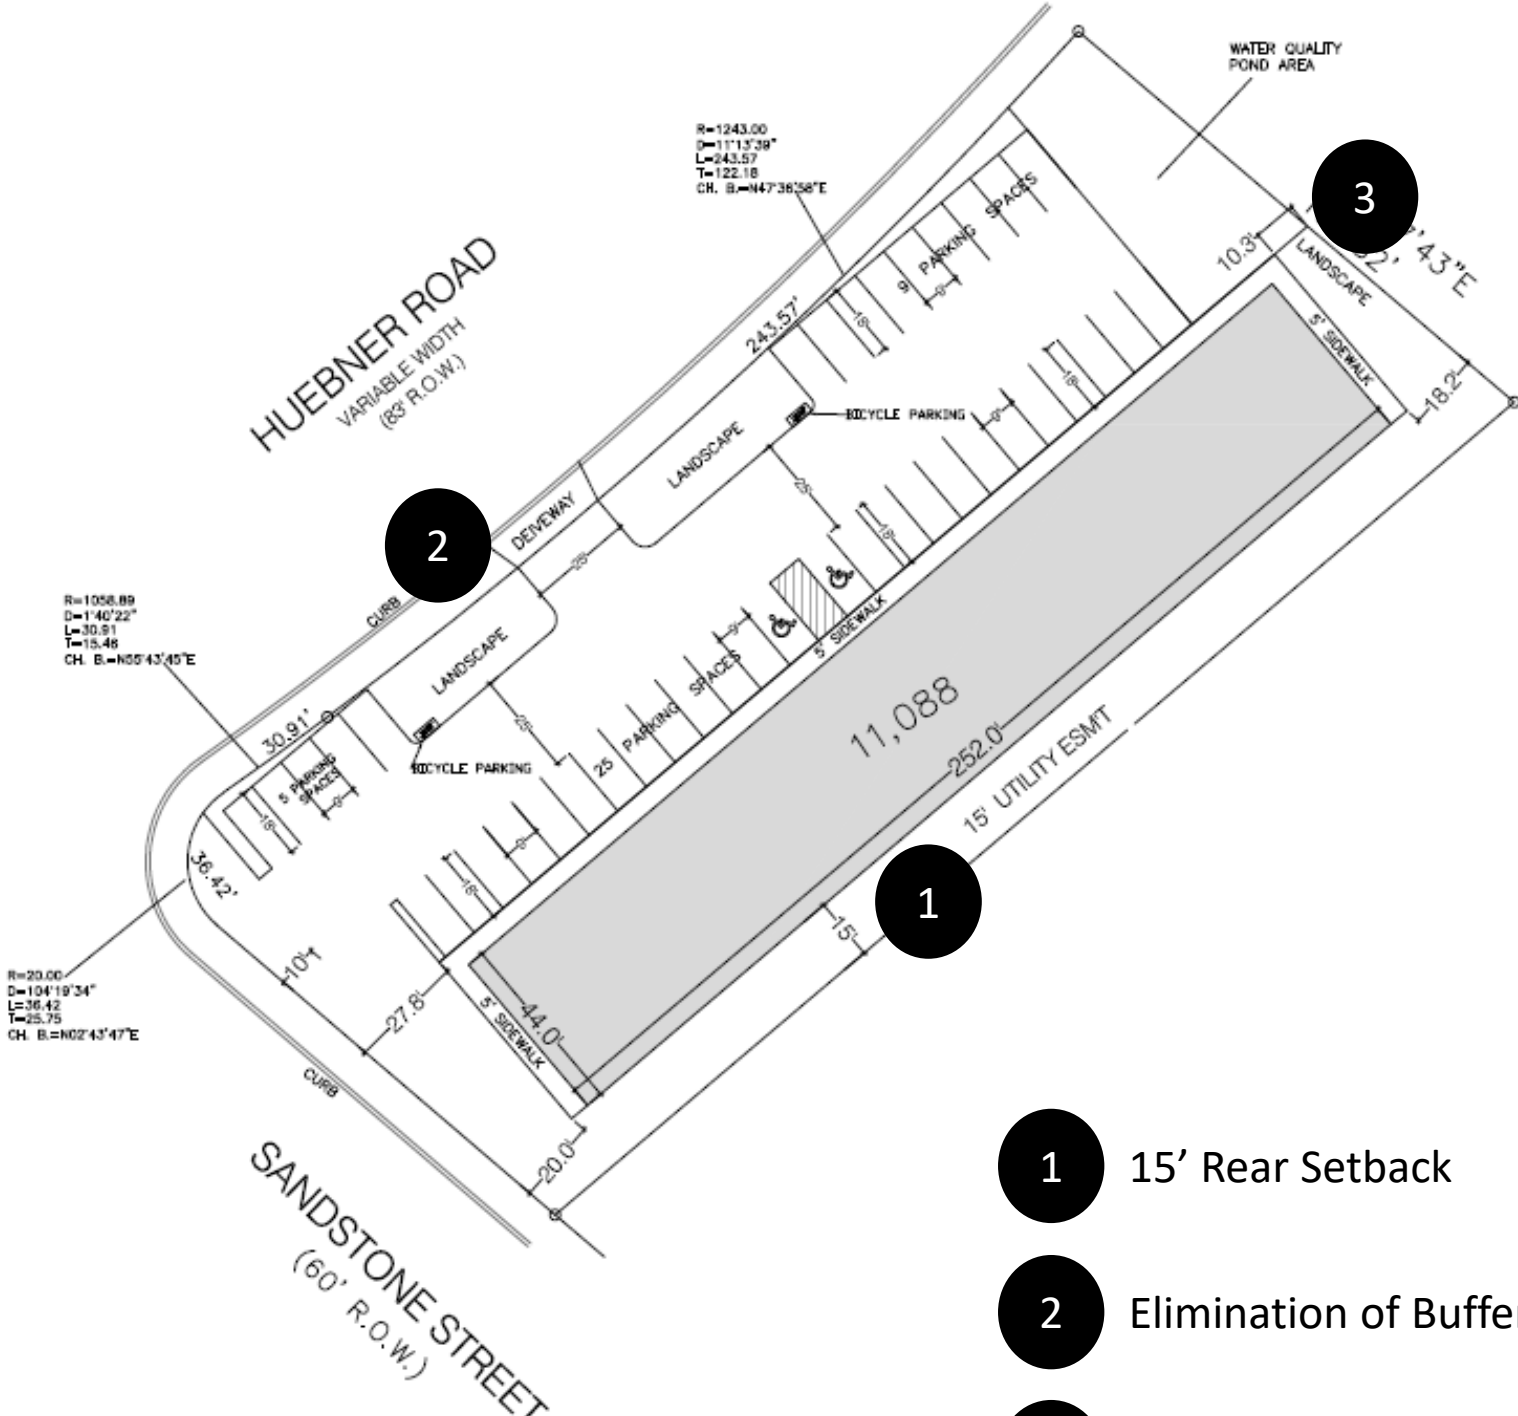

- 1 15' Rear Setback
- 2 Elimination of Buffer
- 3 5' Side Setback



**BOA-24-10300062**

**12102 Huebner**



**Subject Property**





**BOA-24-10300062**

**Subject Property**



**Subject Property**





**BOA-24-10300062**

Surrounding Area



Surrounding Area





**BOA-24-10300062**

Surrounding Area



Surrounding Area

