

Board of Adjustment
Notification Plan for
Case No A-24-10300205




- San Antonio City Limits ■
- Subject Property ■
- 200' Notification Boundary ---
- Council District: 3



1 inch equals 100 feet

***NOT TO SCALE,
 FOR ILLUSTRATIVE PURPOSES ONLY***

Development Services Department
 City of San Antonio

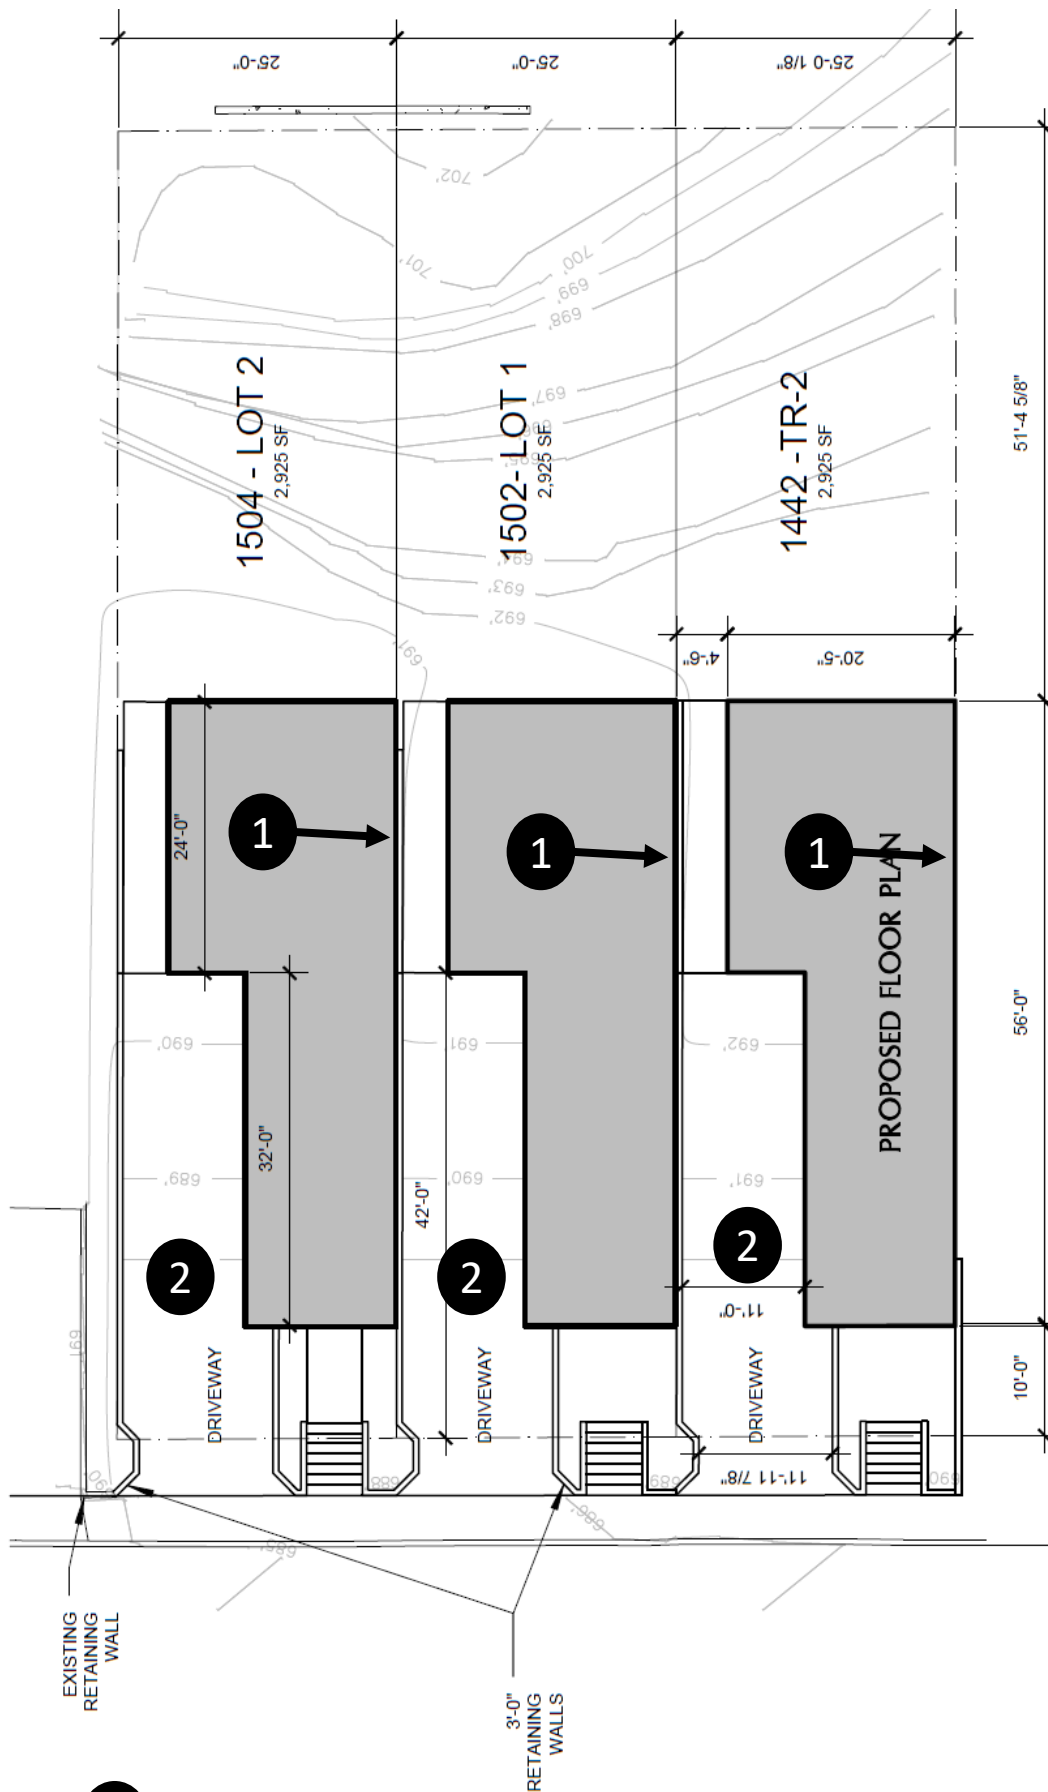

1 Side Setback Variance to allow 1" Setback

2 Driveway Clear Vision Variance to allow 1" Clear Vision

BOA-24-10300205

1442, 1502 and 1504 Kayton Avenue



Subject Property



BOA-24-10300205

Subject Property



Subject Property



BOA-24-10300205

Subject Property



Subject Property



BOA-24-10300205

Subject Property



Surrounding Area



BOA-24-10300205

Surrounding Area



Surrounding Area



BOA-24-10300205

Surrounding Area



Surrounding Area

