


Ground Plan Comparison Form

IDZ-1 and IDZ-2/3 less than or equal to 1 acre



CITY OF SAN ANTONIO
**DEVELOPMENT SERVICES
DEPARTMENT**

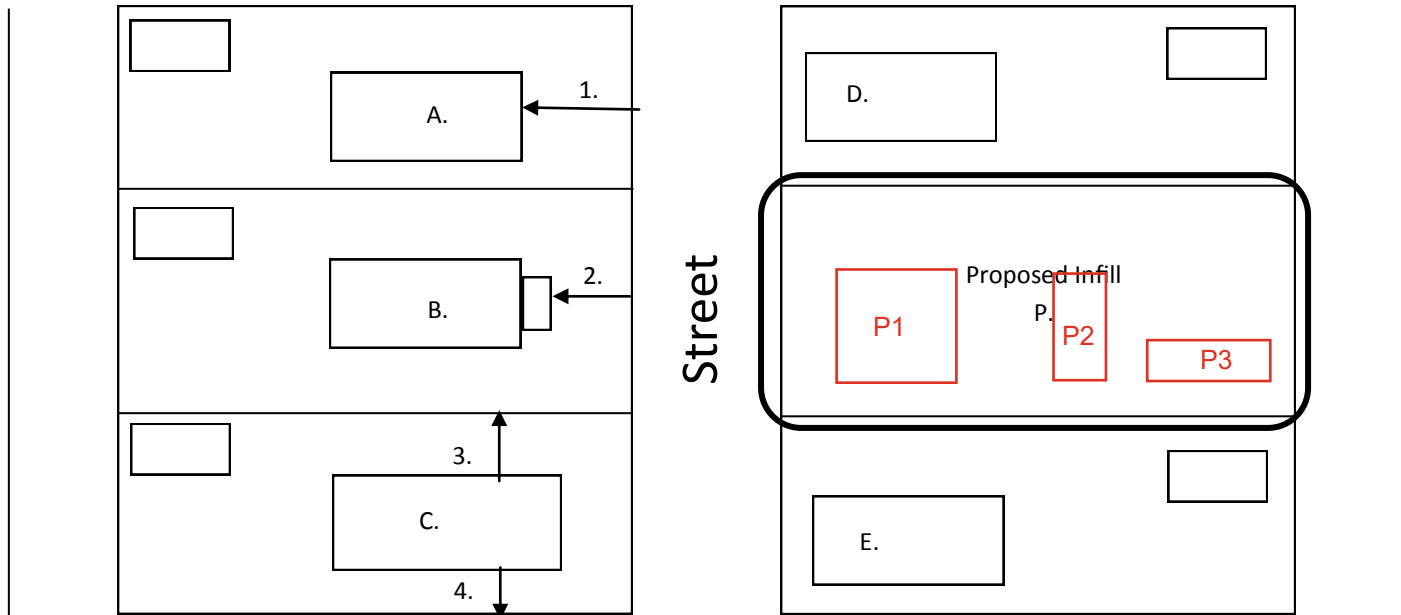

Address	1. Setback to Structure	2. Setback to Porch(If Applicable)	3. Setback to Left Property Line	4. Setback to Right Property Line	5. Building Height
P.	P1: 16' P2: 95' P3: 123'	NA	P1: 0' P2: 5' P3: 27'	P1: 3' P2: 5' P3: 5'	P1: 1.5 STORY (25') P2: 1 STORY: 12' P3: 1 STORY (12')
A.	25'	(porch is recessed from first bumpout)	9'	9'	1.5 story (27')
B.	26'	20'	10'	9'	2 story (31')
C.	52'	na	44'	6'	1 story (14')
D.	95' (to building) 27' (carport)	na	0'	0'	1 story (14')
E.	17.5'	15'	3.6'	16'	1 STORY (14')