




Board of Adjustment **Notification Plan for** **Case No A-23-10300312**



- San Antonio City Limits
- Subject Property
- 200' Notification Boundary
- Council District: 2



1 inch equals 200 feet
 "NOT TO SCALE,
 FOR ILLUSTRATIVE PURPOSES ONLY"
 Development Services Department
 City of San Antonio

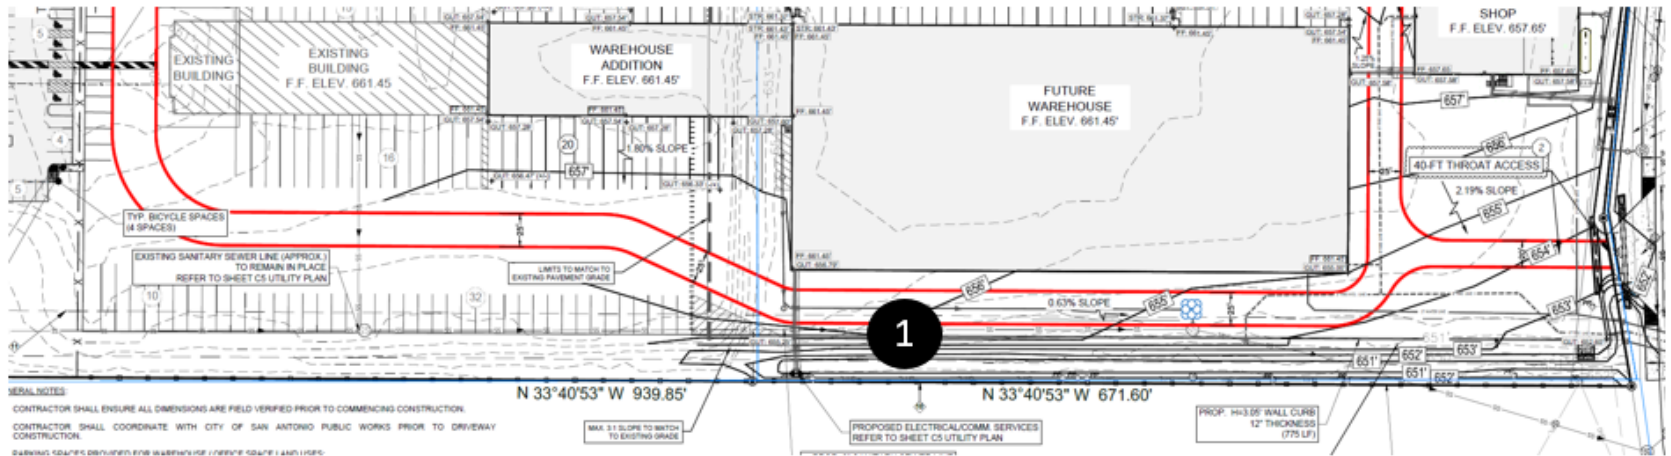

1

40' variance from the minimum 40' landscape buffer to allow the elimination of a landscape buffer on the western property line.

BOA-23-10300312

3722 Binz-Engleman Road



Subject Property



Surrounding Area



Subject Property

