




Board of Adjustment
Notification Plan for
Case No A-25-10300006

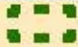

San Antonio City Limits 
 Subject Property 
 200' Notification Boundary 
 Council District: 2


*NOT TO SCALE,
 FOR ILLUSTRATIVE PURPOSES ONLY

Developed at Services Department
 City of San Antonio

BOA-25-10300006 Site Plan

724 Sandmeyer Street

Zoned "R-6 MLOD-3 MLR-2" Residential Single-Family Martindale Army Air Field Military
Lighting Overlay Military Lighting Region 2

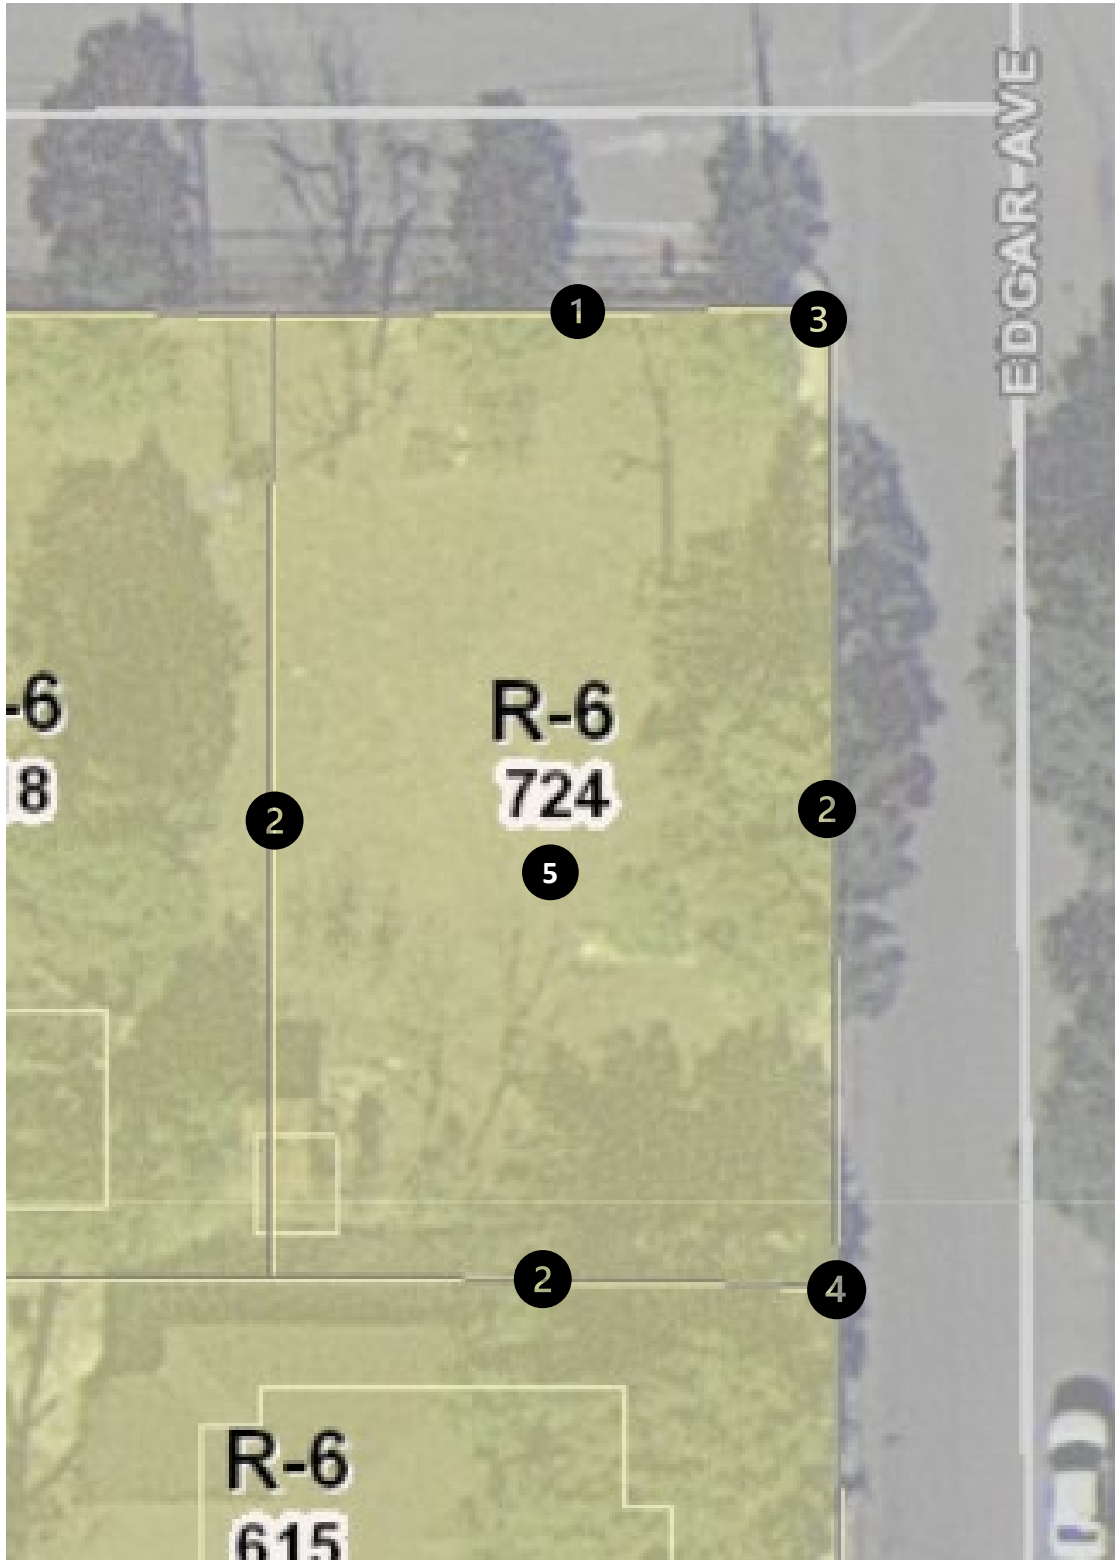

- ① 10' front yard privacy fence.
- ② 10' side and rear yard privacy fence.


- ③ 9' corner clear vision
- ④ 9' corner clear vision
- ⑤ corrugated metal

BOA-25-10300006 Site Plan

724 Sandmeyer Street

Zoned "R-6 MLOD-3 MLR-2" Residential Single-Family Martindale Army Air Field Military
Lighting Overlay Military Lighting Region 2

Applicant Site Plan

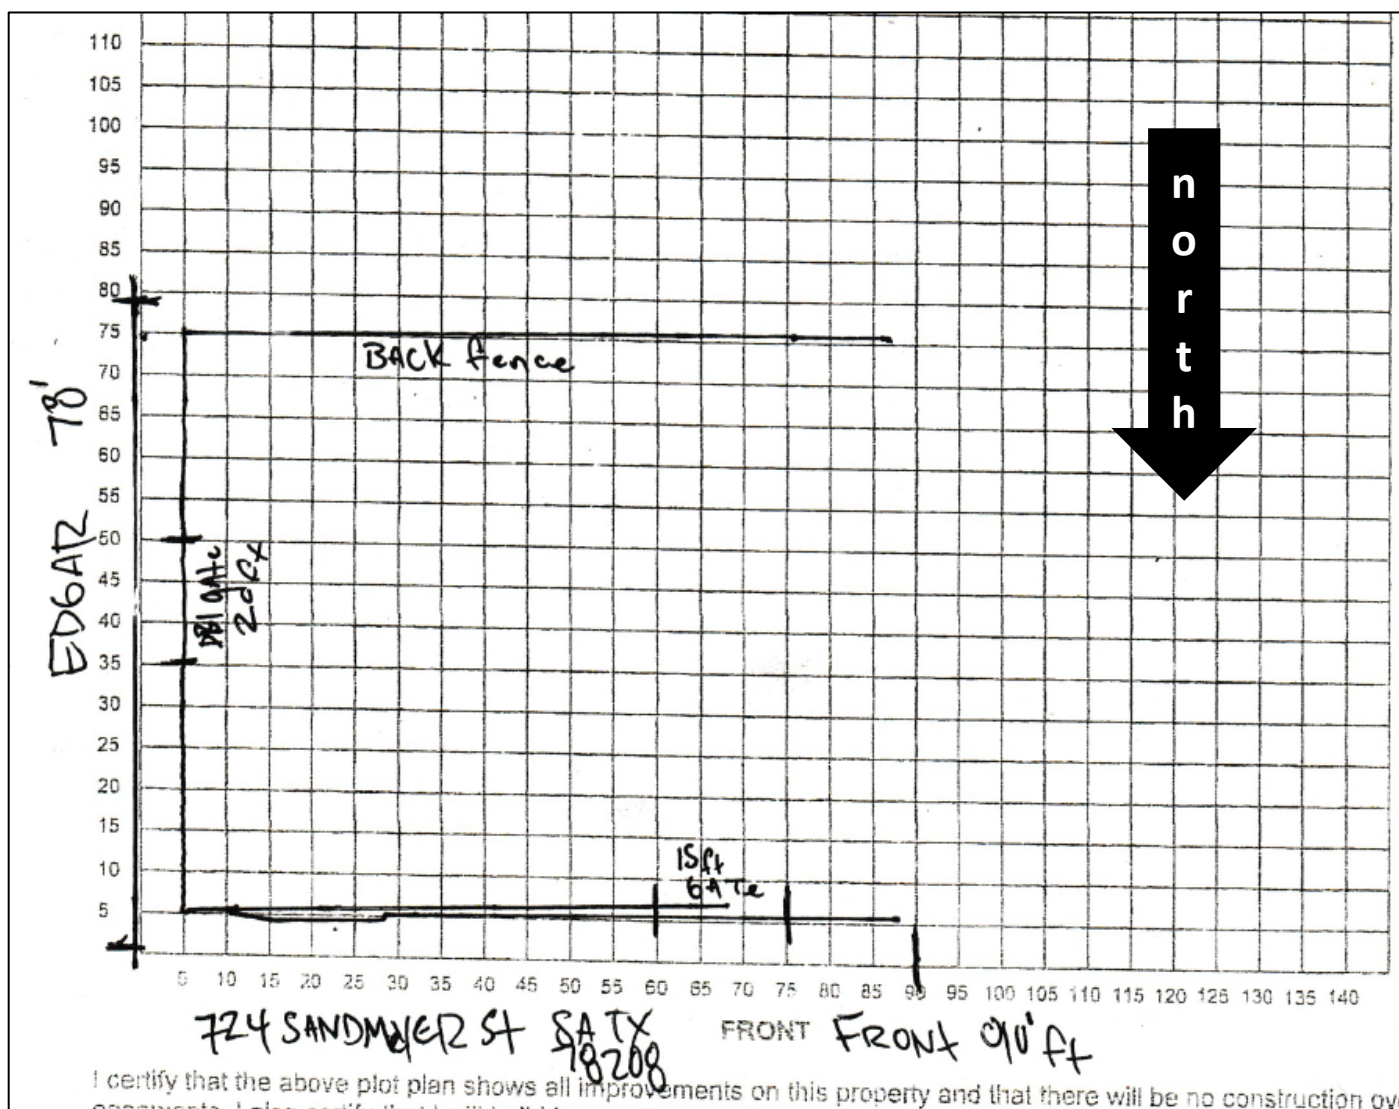

BOA-25-10300006
724 Sandmeyer Street



Subject Property



BOA-25-10300006

Subject Property



Subject Property



BOA-25-10300006

Subject Property



BOA-25-10300006

Subject Property



BOA-25-10300006

Subject Property



BOA-25-10300006

Subject Property



BOA-25-10300006

Surrounding Area



Surrounding Area



BOA-25-10300006

Surrounding Area



Surrounding Area

