

Board of Adjustment
Notification Plan for
Case No A-24-10300103



- San Antonio City Limits ■
- Subject Property ■
- 200' Notification Boundary - - -
- Council District: 8

1 inch equals 100 feet

"NOT TO SCALE,
 FOR ILLUSTRATIVE PURPOSES ONLY"


Development Services Department
 City of San Antonio

BOA-24-10300103


A Request for:

A request for an 80 square feet variance from the minimum 4,000 square feet to allow development on 3,920 square feet lot.

Site Plan

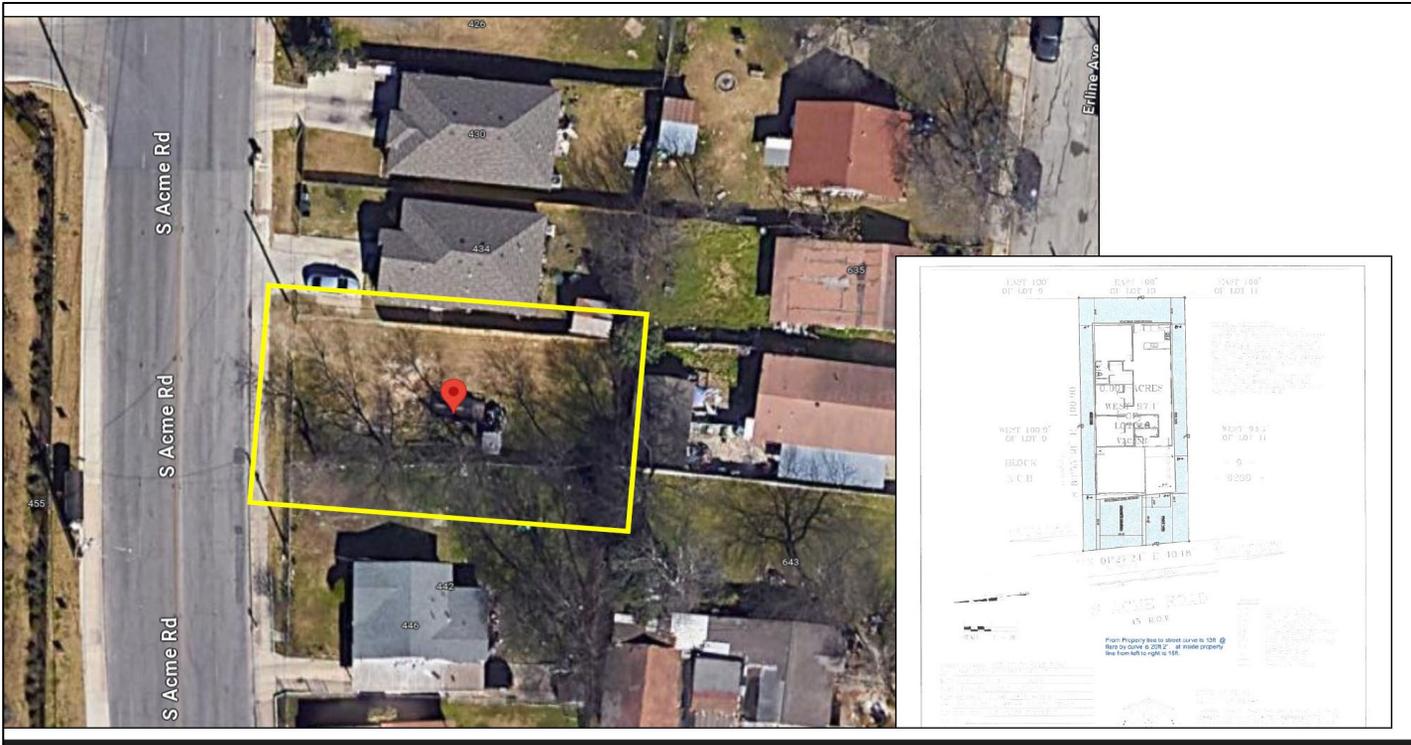

Subject Property Survey

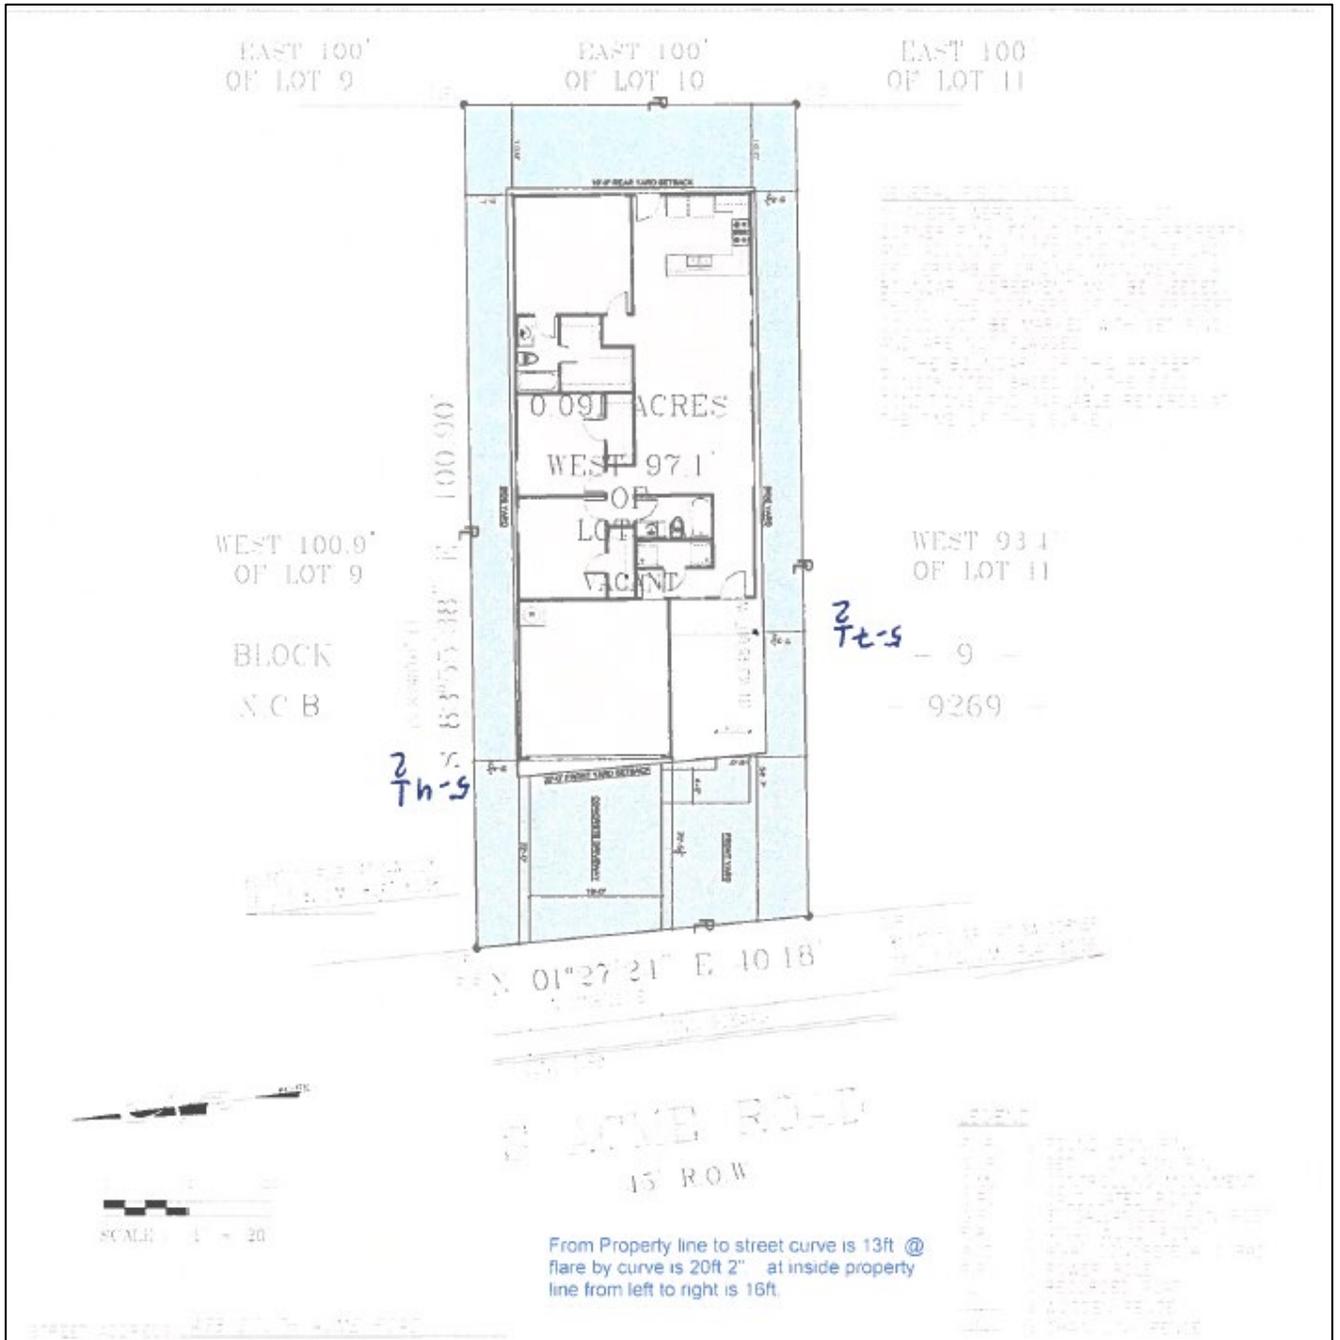

BOA-24-10300103

Subject Property

438 South Acme Road



Subject Property



Subject Property




Surrounding Area

View **across** from subject property (Lucero Apartments)



Surrounding Area

East view of South Acme Road

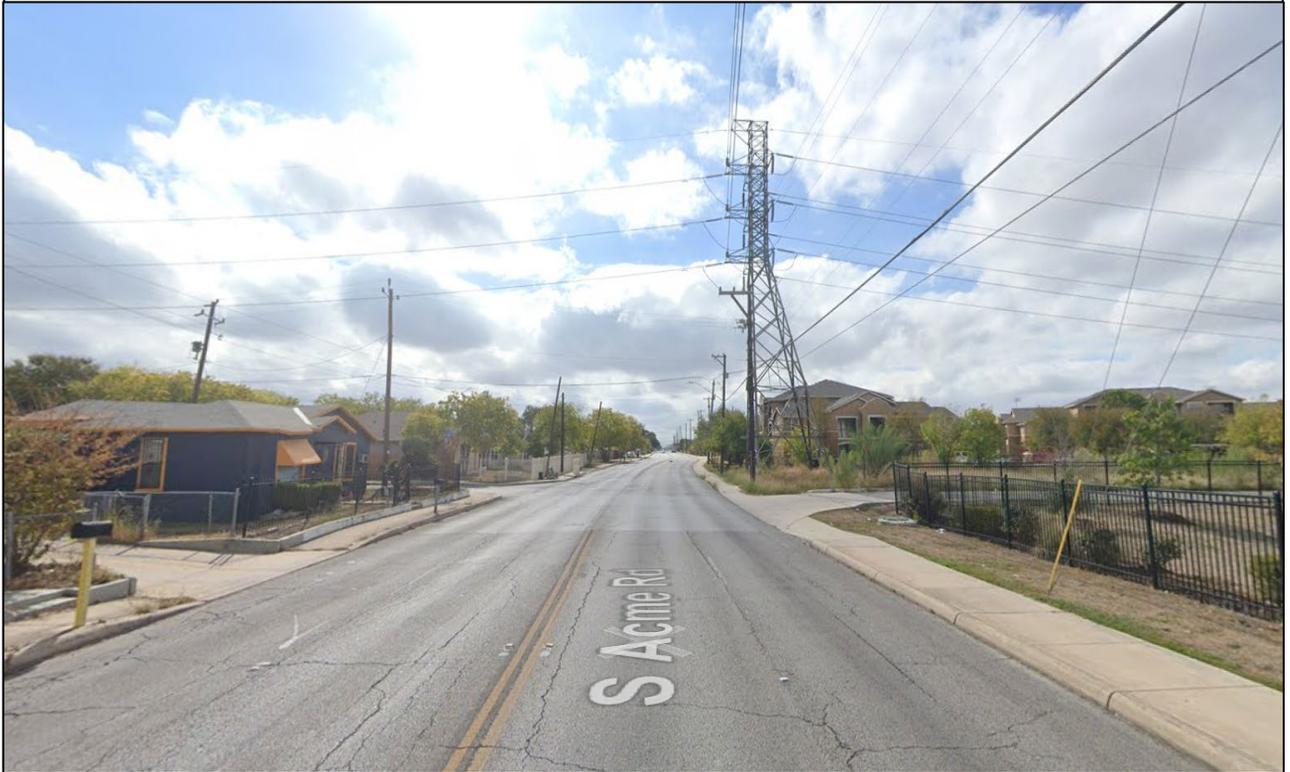

West view of South Acme Road

