

Board of Adjustment
Notification Plan for
Case No A-24-10300189




- San Antonio City Limits
- Subject Property
- 200' Notification Boundary
- Council District: 5



1 inch equals 100 feet

**"NOT TO SCALE,
 FOR ILLUSTRATIVE PURPOSES ONLY"**

Development Services Department
 City of San Antonio

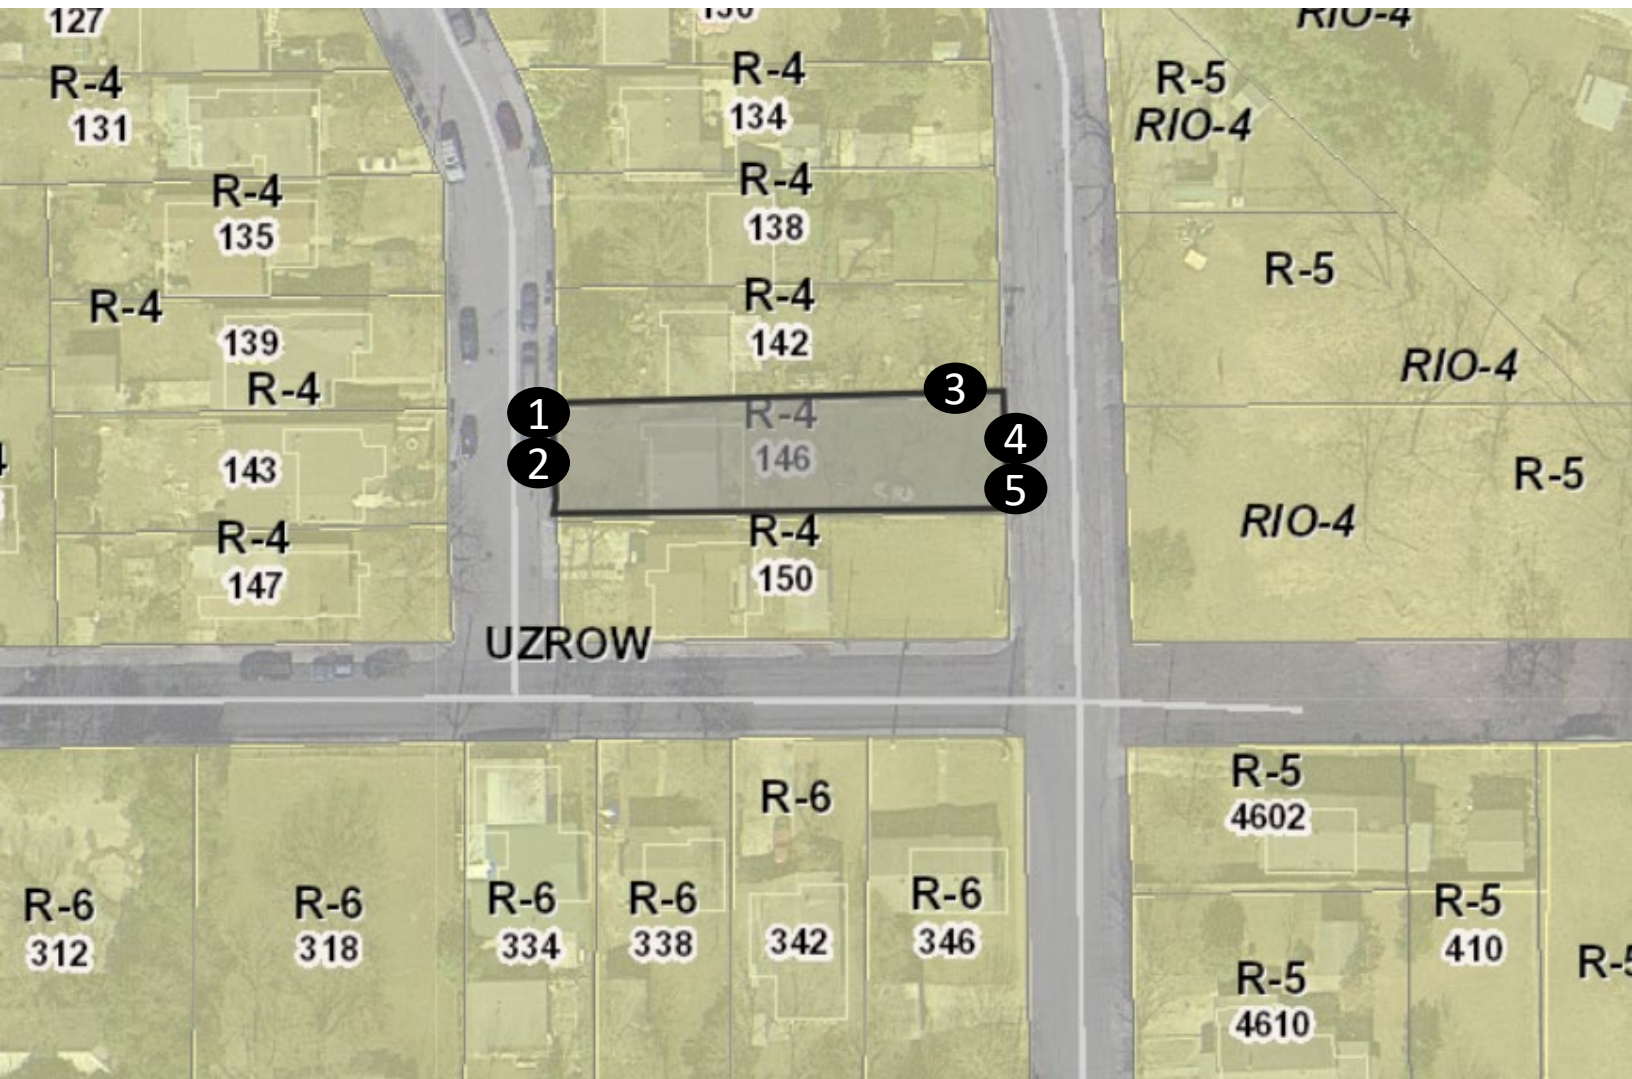

- 1 A 4' variance from the minimum 5' side setback to allow a 1' side setback for a porch
- 2 A 6'-6" variance from the minimum 10' front setback to allow a 3'-6" front setback
- 3 A 4'-11" variance from the minimum 5' side setback to allow a 1" side setback for an accessory structure
- 4 A 4' variance from the minimum 15' clear vision to allow a 11' driveway clear vision.
- 5 A 1' special exception from the maximum 6' rear fence height to allow a 7' fence height in the rear yard.

BOA-24-10300189

146 Los Arboles



Subject Property



BOA-24-10300189

Subject Property



Subject Property



BOA-24-10300189

Subject Property



Subject Property



BOA-24-10300189

Subject Property



Subject Property



BOA-24-10300189

Subject Property



Subject Property



BOA-24-10300189

Subject Property



Subject Property



BOA-24-10300189

Subject Property



Subject Property



BOA-24-10300189

Subject Property



Subject Property



BOA-24-10300189

Subject Property



Subject Property



BOA-24-10300189

Surrounding Area



Surrounding Area



BOA-24-10300189

Surrounding Area



Surrounding Area



BOA-24-10300189

Surrounding Area

