




Board of Adjustment **Notification Plan for** **Case No A-24-10300088**




- San Antonio City Limits
- Subject Property
- 200' Notification Boundary
- Council District: 1

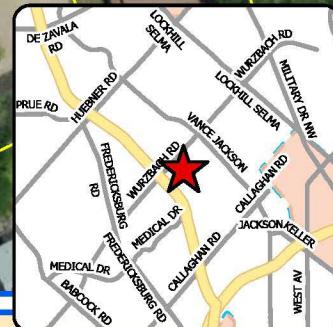

1 inch equals 100 feet

"NOT TO SCALE,
 FOR ILLUSTRATIVE PURPOSES ONLY"

Development Services Department
 City of San Antonio

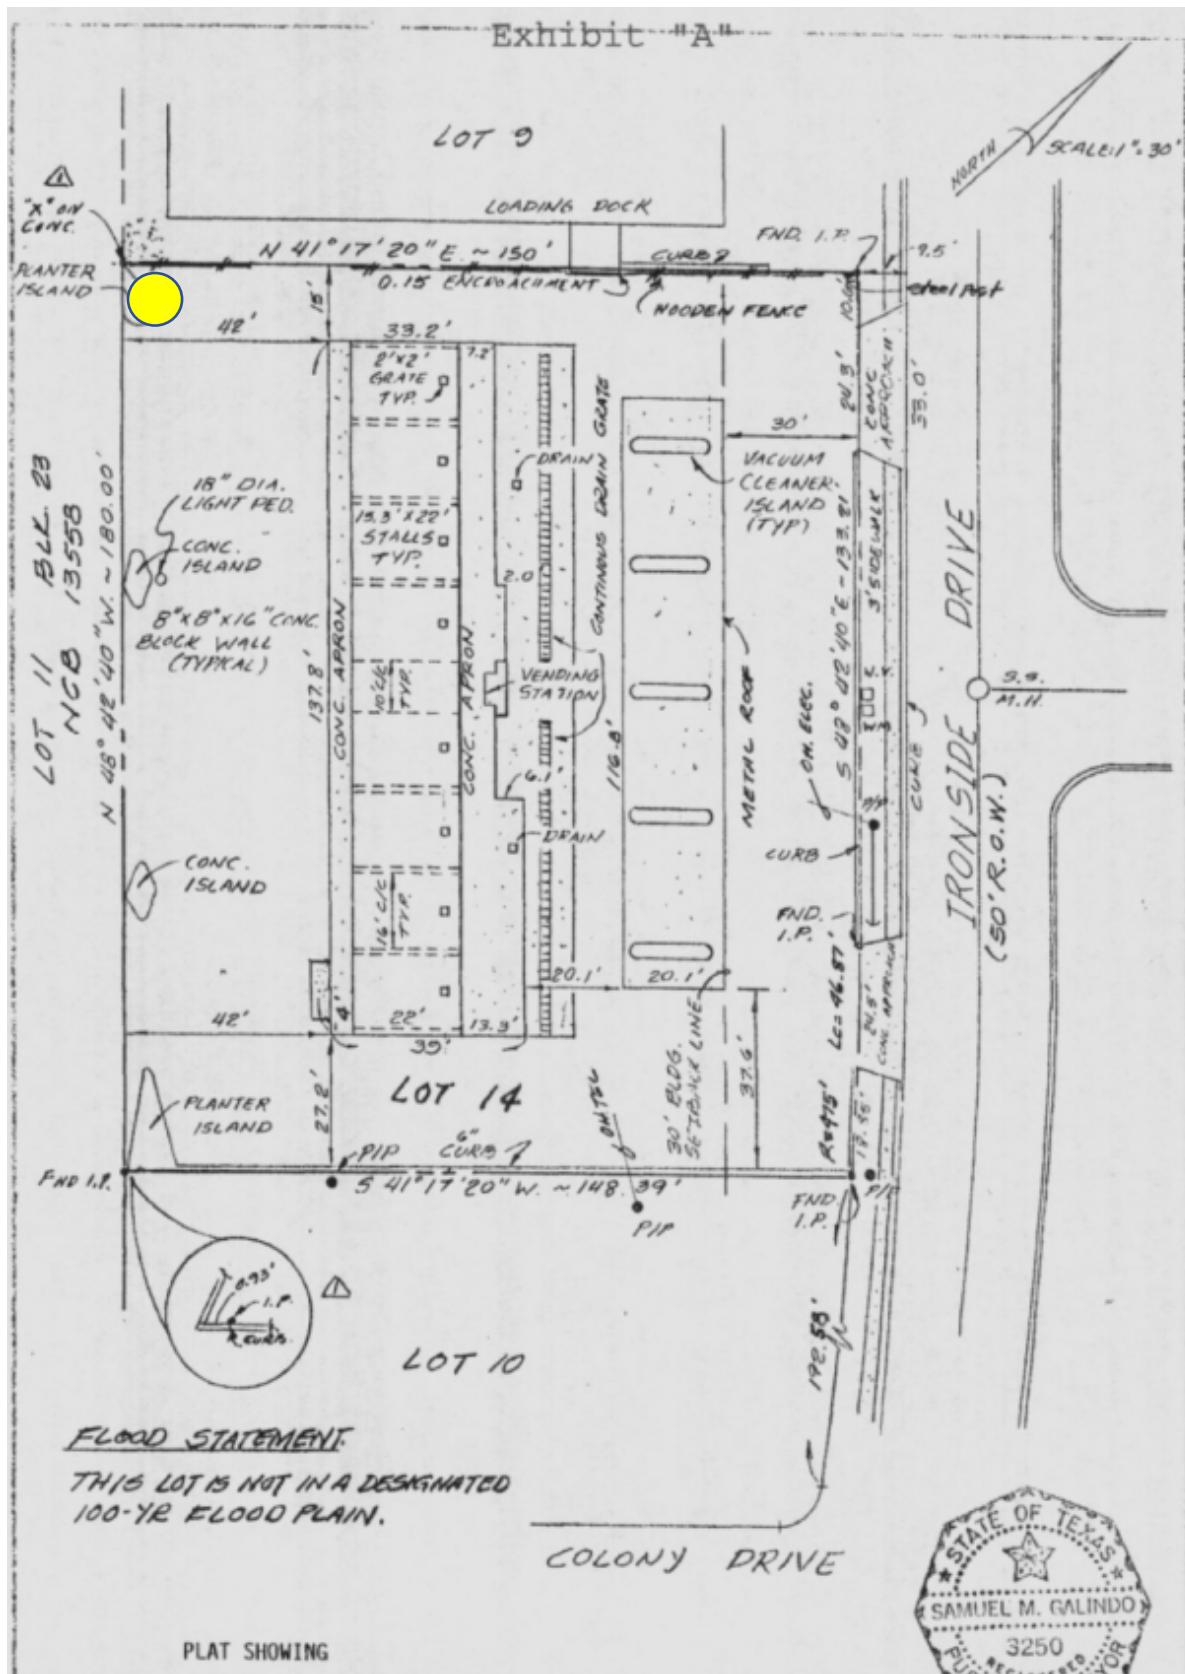

A request for 1) a 14' variance from the maximum 16' height to allow a 30' sign height, and 2) a 23 square feet variance from the maximum 75 square feet to allow a 98 square feet sign.

BOA-24-10300088

10203 Ironside Drive



Subject Property



BOA-24-10300088

Subject Property



Subject Property



BOA-24-10300088

Subject Property



Subject Property



BOA-24-10300088

Subject Property



Subject Property



BOA-24-10300088

Surrounding Property



Surrounding Property



BOA-24-10300088

Surrounding Property



Surrounding Property



BOA-24-10300088

Surrounding Property



Surrounding Property



BOA-24-10300088

Surrounding Property



Surrounding Property

