



Board of Adjustment
Notification Plan for
Case No A-24-10300184



- San Antonio City Limits 
- Subject Property 
- 200' Notification Boundary 
- Council District: 1




1 inch equals 100 feet

**"NOT TO SCALE,
 FOR ILLUSTRATIVE PURPOSES ONLY"**

Development Services Department
 City of San Antonio

Aerial View of Property

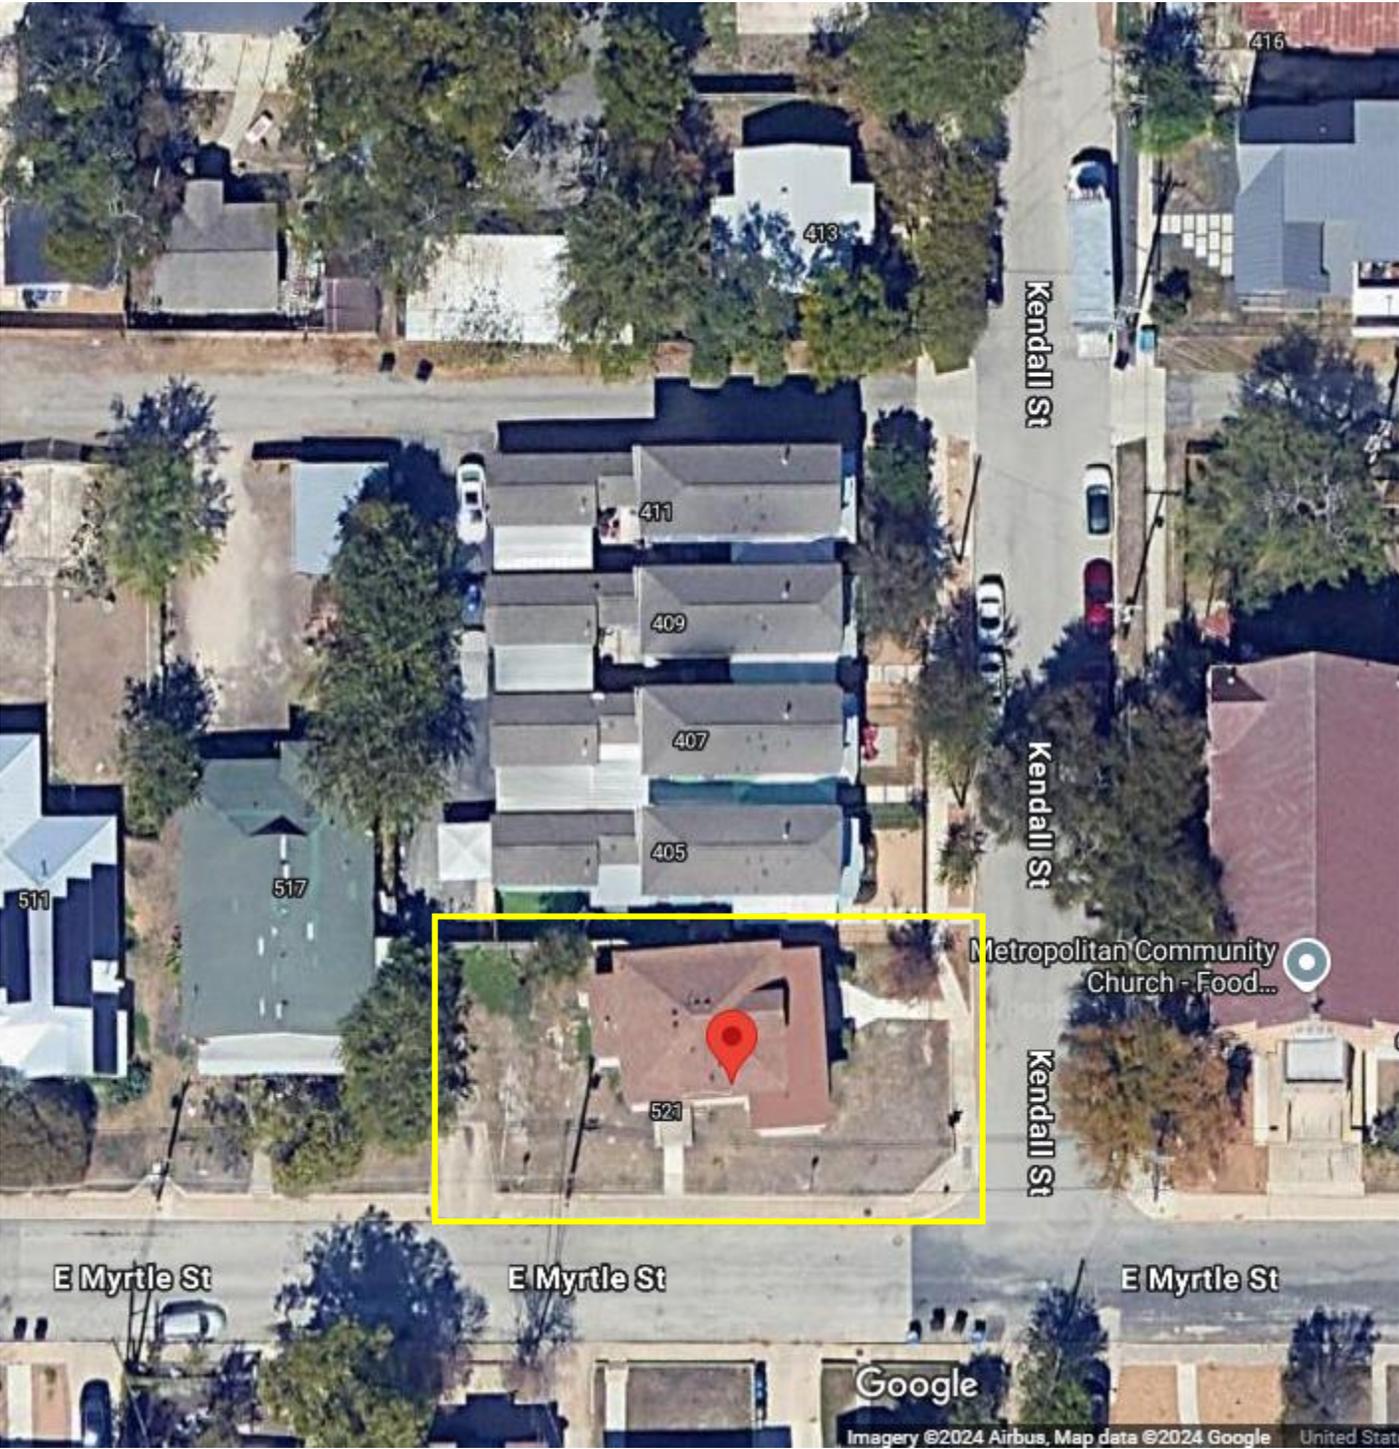

BOA-24-10300184 Zoned "MF-33 " Multi-Family District


401 Kendall Street

Current Side Setback of existing primary structure



1 A request for a 4'-11" variance from the minimum 5' side setback for primary structure to be 1" from the side setback.

Proposed addition/renovation to primary structure

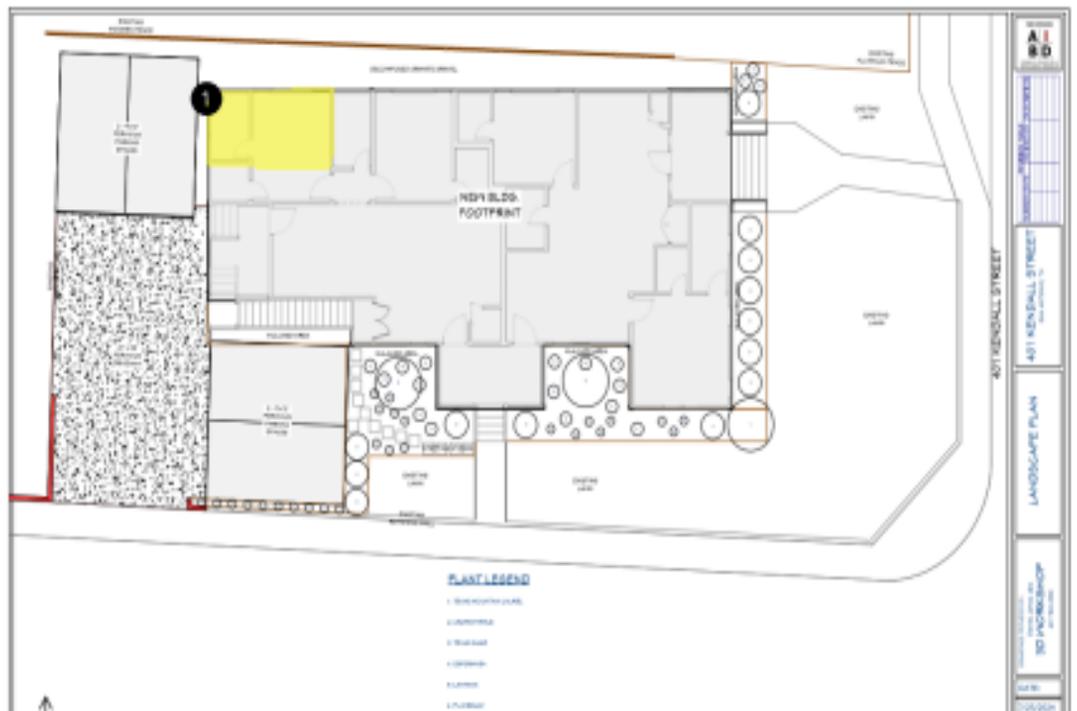

BOA-24-10300184

Subject Property

401 Kendall Street



Subject Property



Views from Myrtle Street



Subject Property




Subject Property

View of existing Structure side setback
from neighboring lot



Subject Property

Historical View

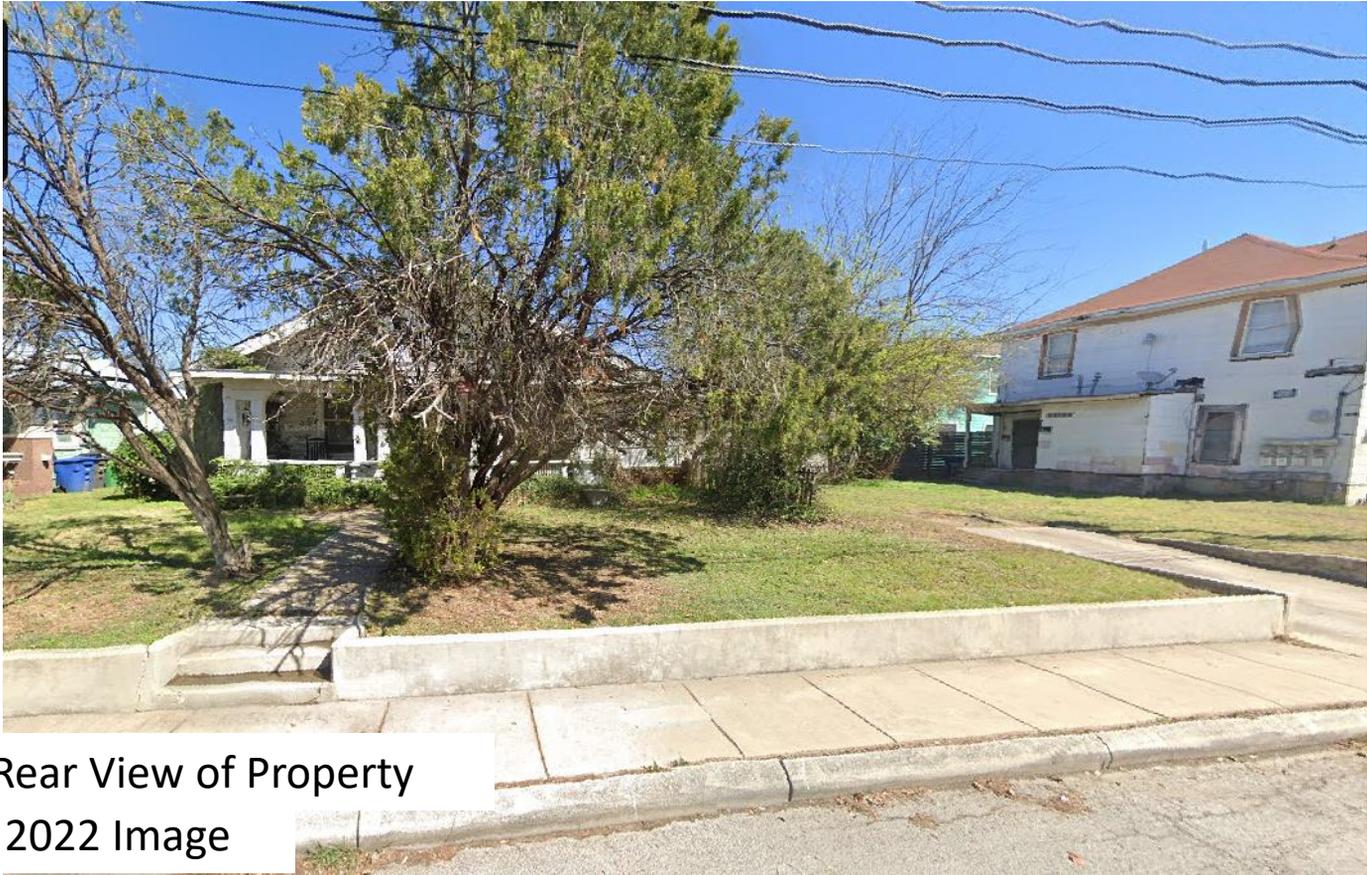

Surrounding Area

View **across** from Kendall Street



View **across** from Myrtle Street



Surrounding Area

East view of Myrtle Street



West view of Myrtle Street



Surrounding Area Kendall and Myrtle Street

