




Board of Adjustment **Notification Plan for** **Case No A-24-10300055**



San Antonio City Limits
 Subject Property
 200' Notification Boundary
 Council District: 5

1 inch equals 200 feet
 "NOT TO SCALE,
 FOR ILLUSTRATIVE PURPOSES ONLY"
 Development Services Department
 City of San Antonio

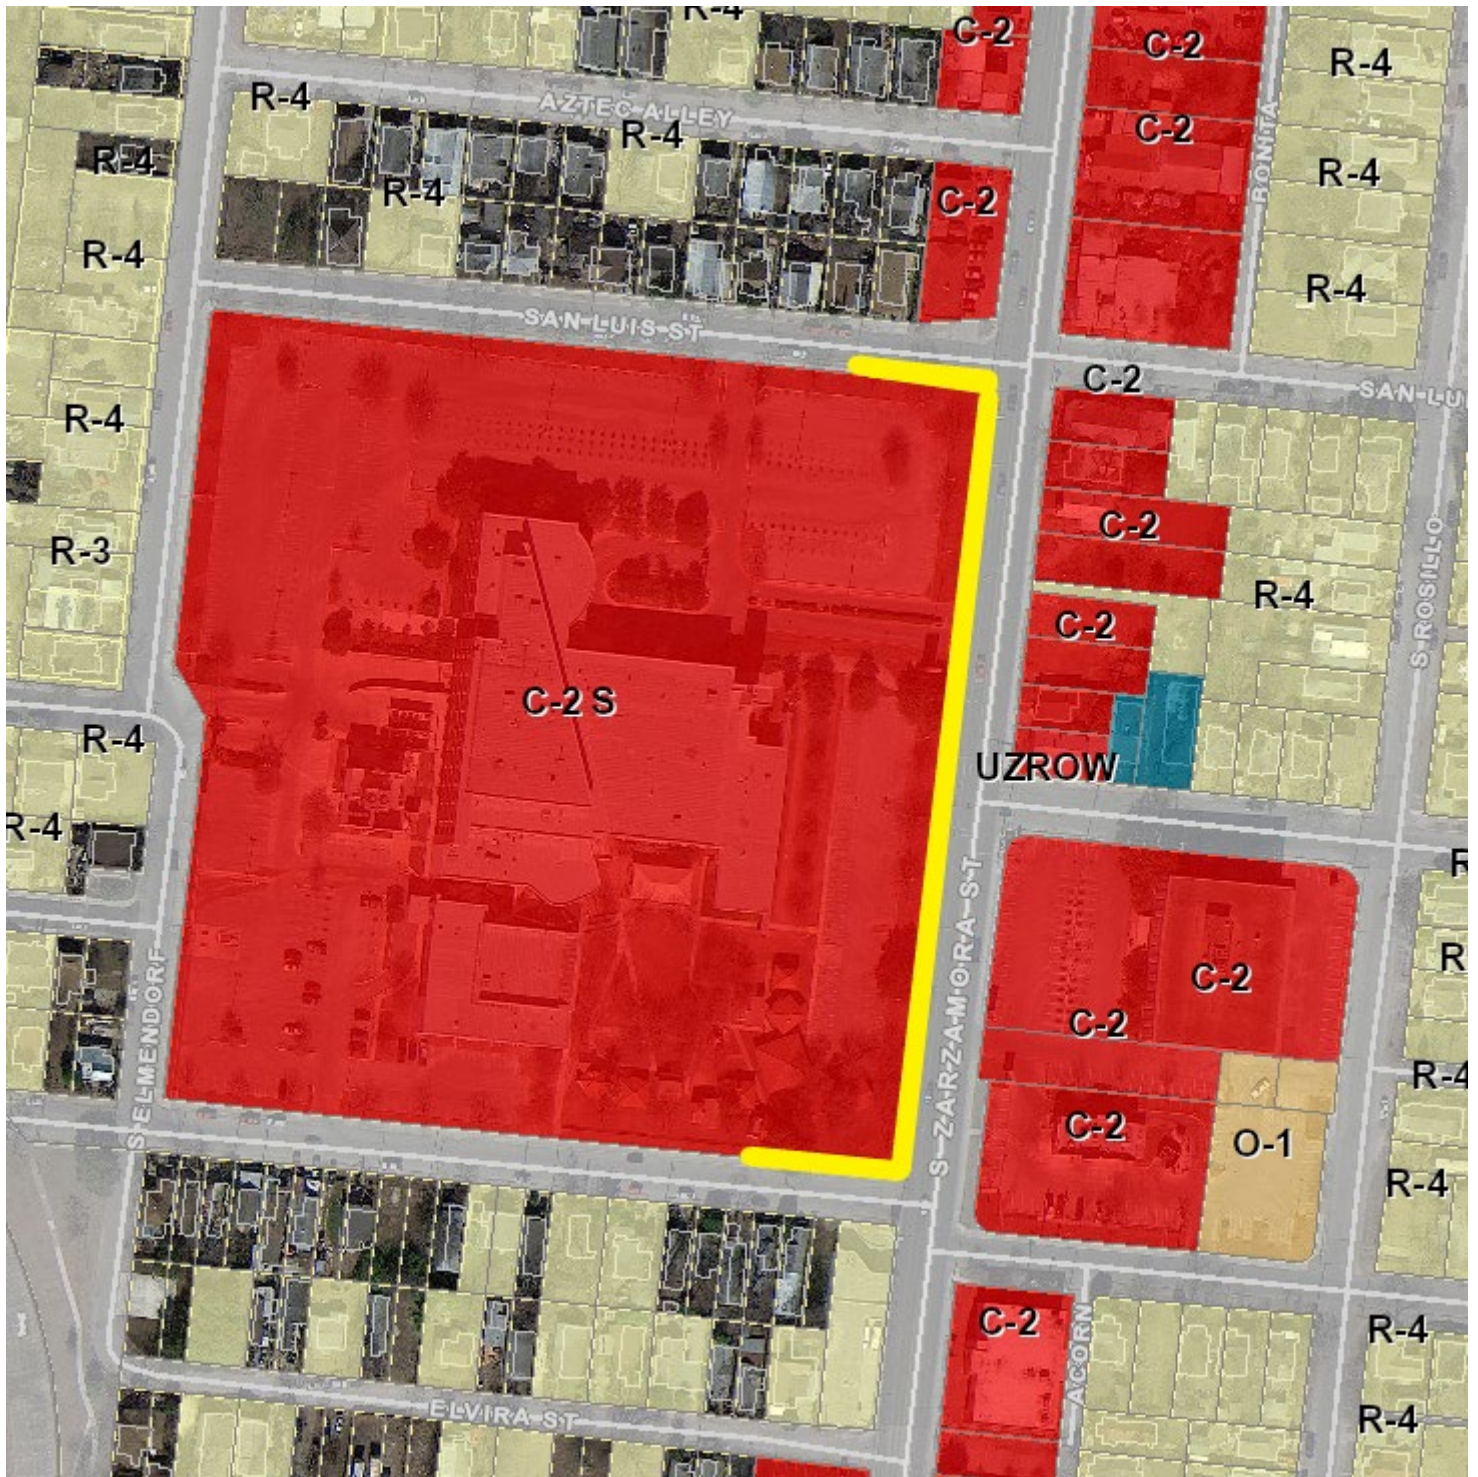

6' Predominately Open Fence

BOA-24-10300055
701 South Zarzamora St



Subject Property



BOA-24-10300055

Subject Property



Subject Property



BOA-24-10300055

Subject Property



Subject Property



BOA-24-10300055

Subject Property



Subject Property



BOA-24-10300055

Subject Property



Subject Property



BOA-24-10300055

Surrounding Area



Surrounding Area



BOA-24-10300055

Surrounding Area

