



Board of Adjustment
Notification Plan for
Case No A-24-10300235



San Antonio City Limits

Subject Property

200' Notification Boundary


Council District: 6



1 inch equals 100 feet

*NOT TO SCALE,
 FOR ILLUSTRATIVE PURPOSES ONLY*

Development Services Department
 City of San Antonio

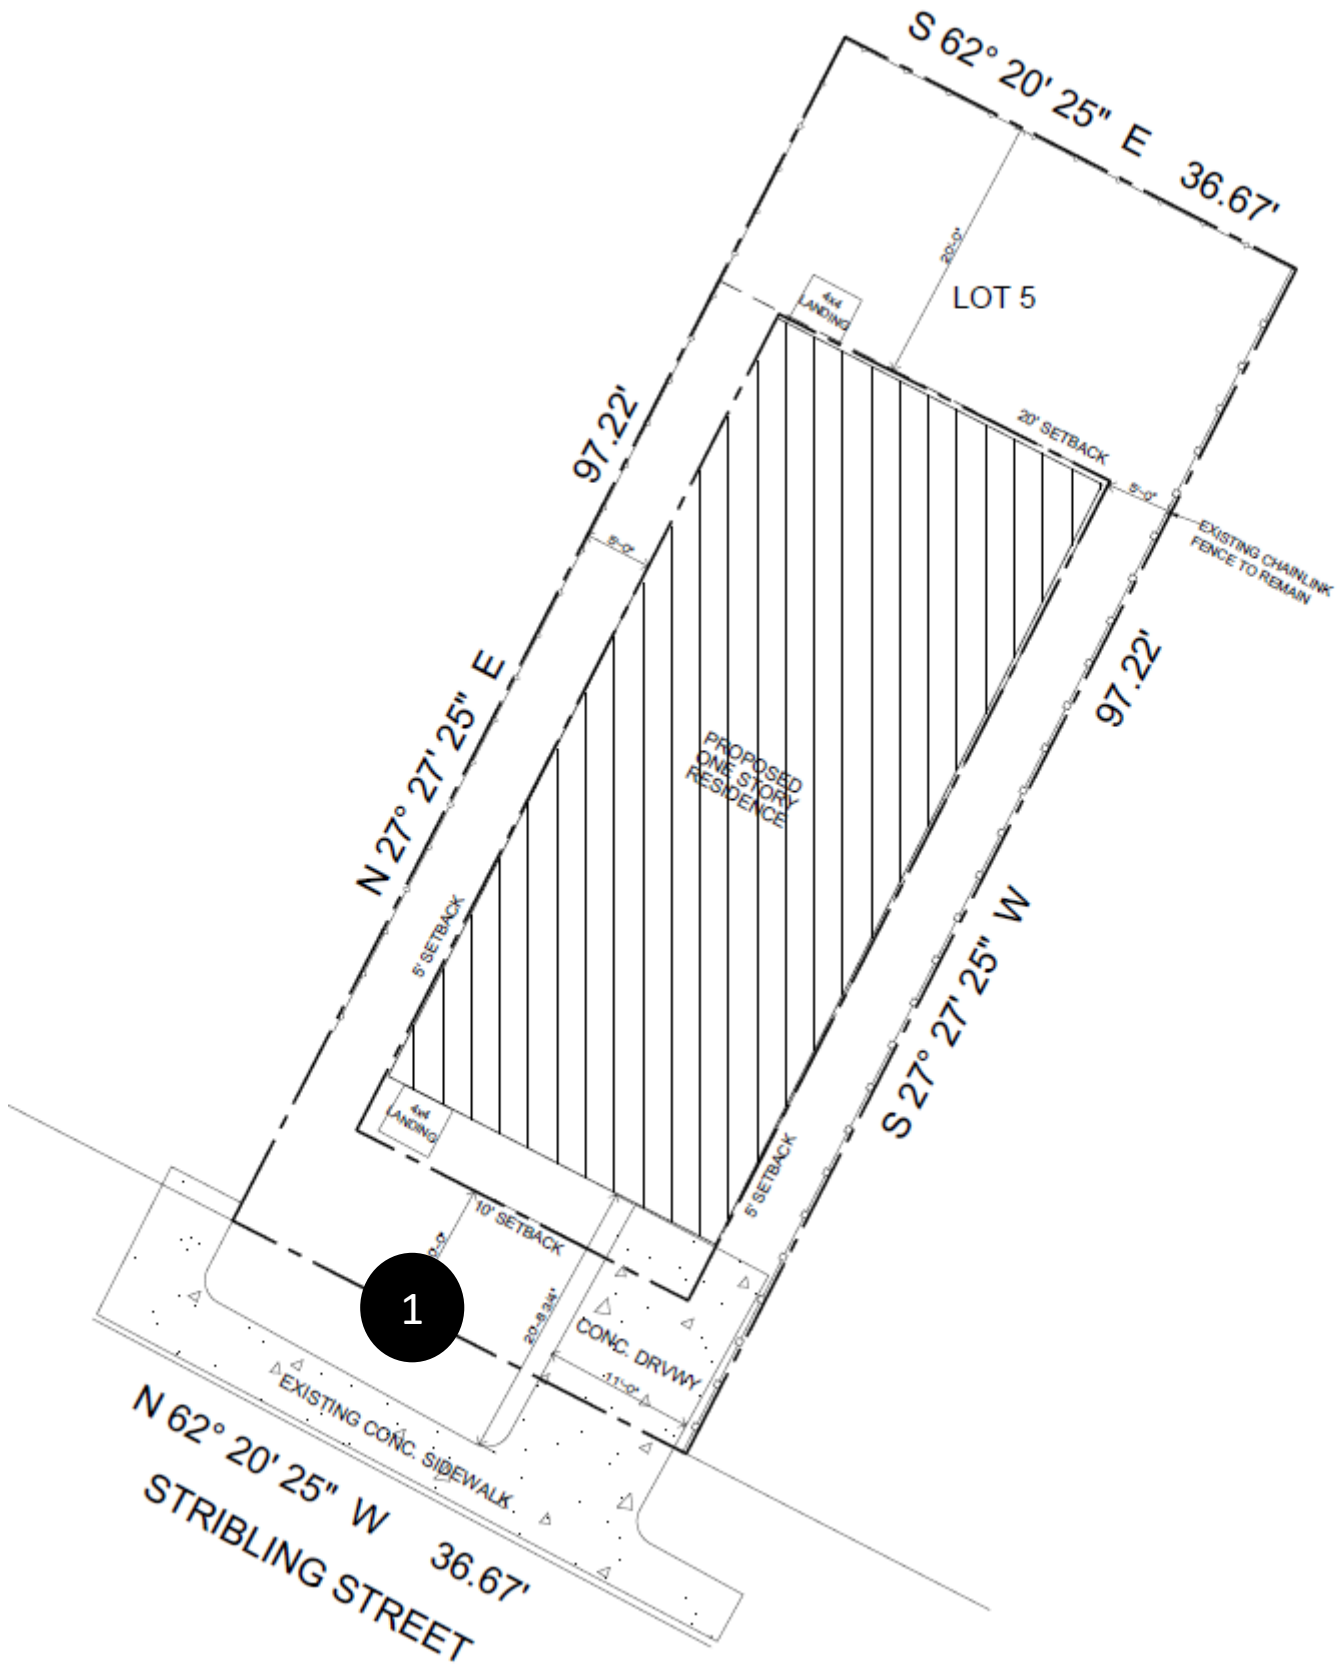

1

A request for a 13' variance from the minimum 50' lot width to allow a lot width to be 37'

BOA-24-10300235

153 Stribling



Subject Property



BOA-24-10300235

Subject Property



Surrounding Property



BOA-24-10300235
Surrounding Property



Surrounding Property



BOA-24-10300235
Surrounding Property

