

1 inch equals 100 feet

Board of Adjustment **Notification Plan for** **Case No A-23-10300279**



- San Antonio City Limits
- Subject Property
- 200' Notification Boundary
- Council District: 5


"NOT TO SCALE,
 FOR ILLUSTRATIVE PURPOSES ONLY"
 Development Services Department
 City of San Antonio

1

2

Side Setback
and Bufferyard

Front Setback

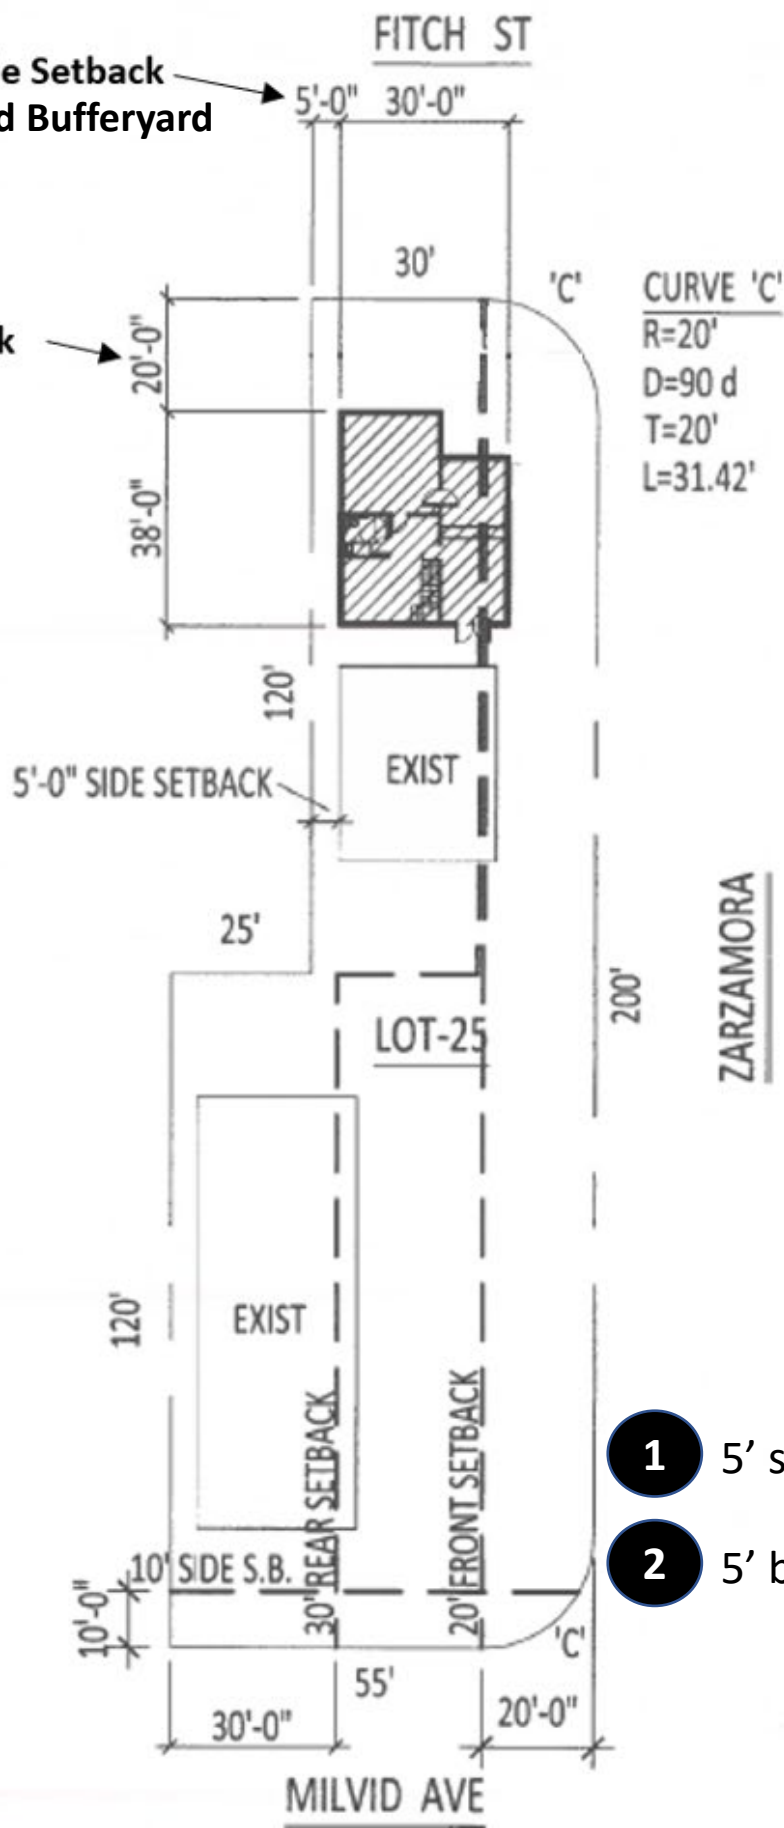


1

5' side setback

2

5' bufferyard

FITCH ST

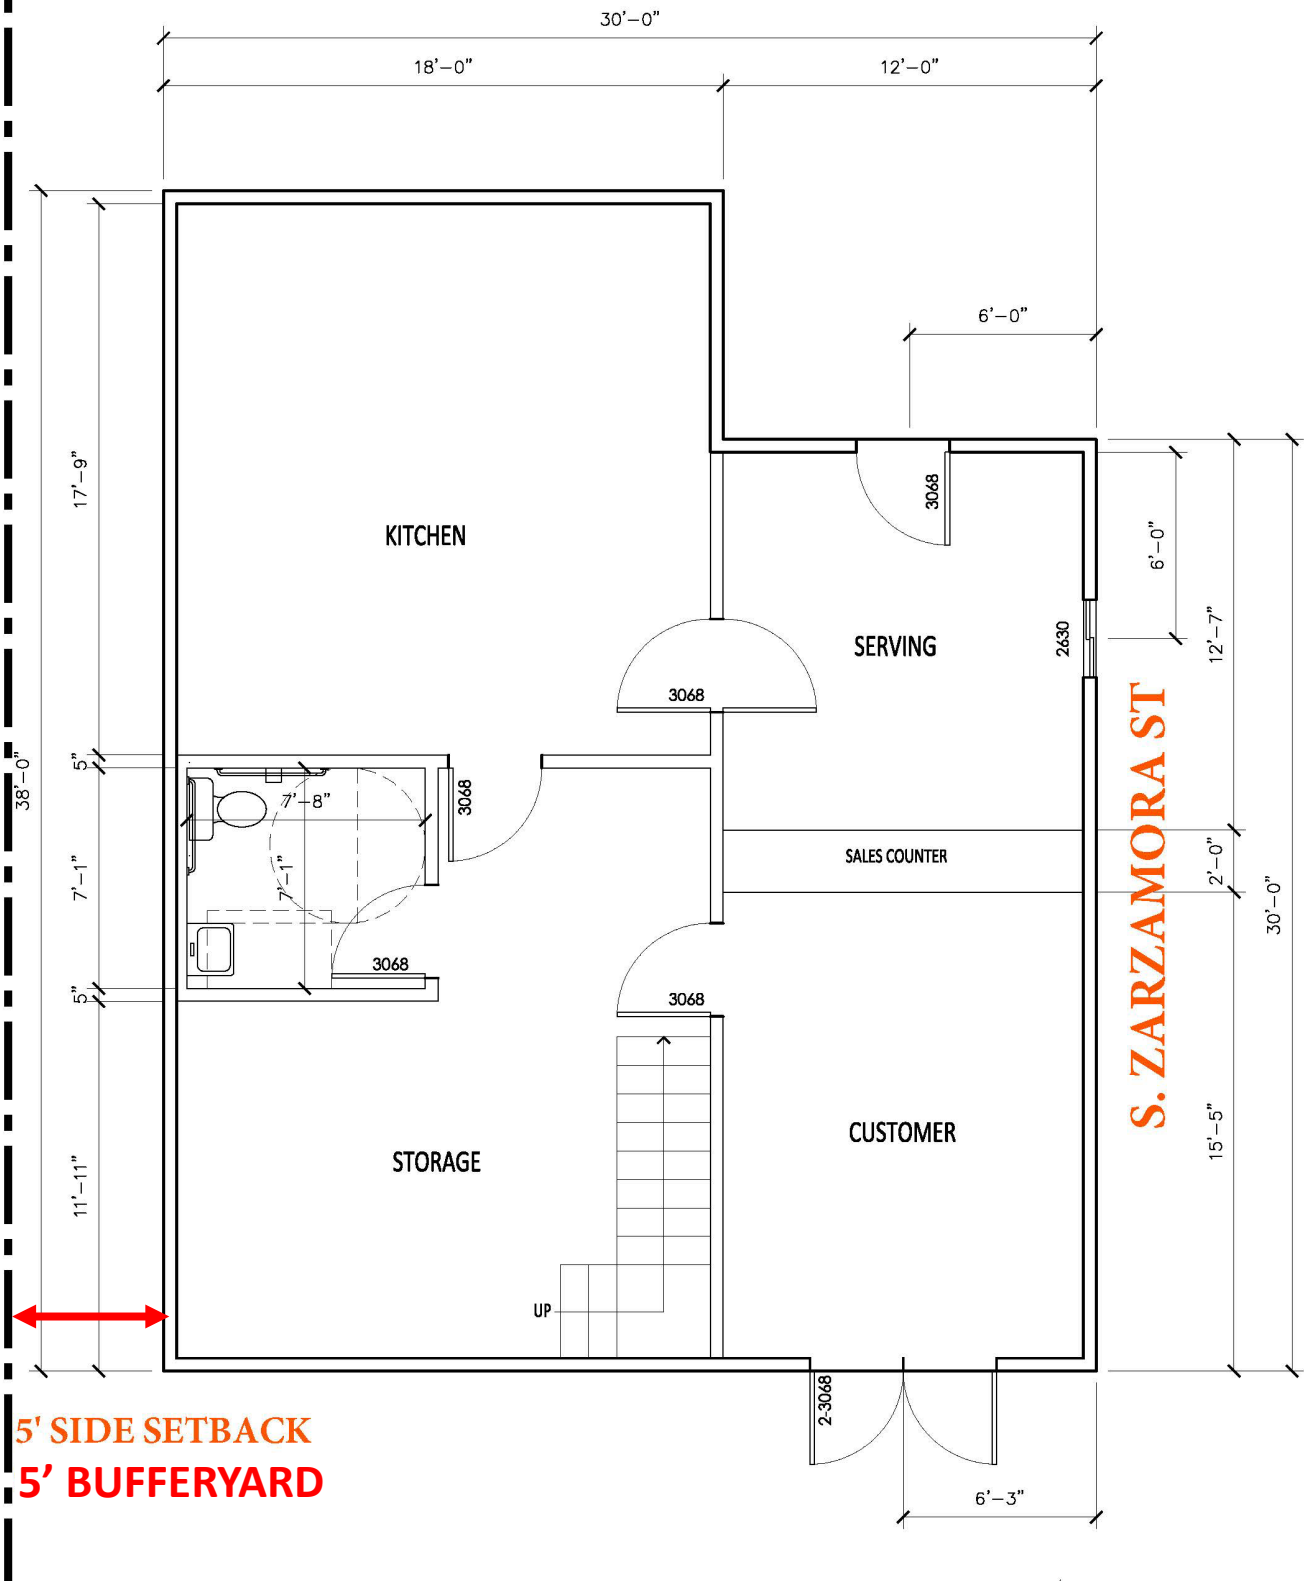

1 FLOOR PLAN

SCALE: 1/4" = 1'-0"



BOA-23-10300279

5707 S Zarzamora Street



Back view of subject property



Surrounding Area



Surrounding Area

