

1 inch equals 100 feet

Board of Adjustment **Notification Plan for** **Case No A-25-10300055**




- San Antonio City Limits
- Subject Property
- 200' Notification Boundary
- Council District: 4

"NOT TO SCALE.
 FOR ILLUSTRATIVE PURPOSES ONLY"

Development Services Department
 City of San Antonio

BOA-25-10300055 Site Plan

9419 Poteet Jourdanton Freeway and 2314 Palo Alto Road

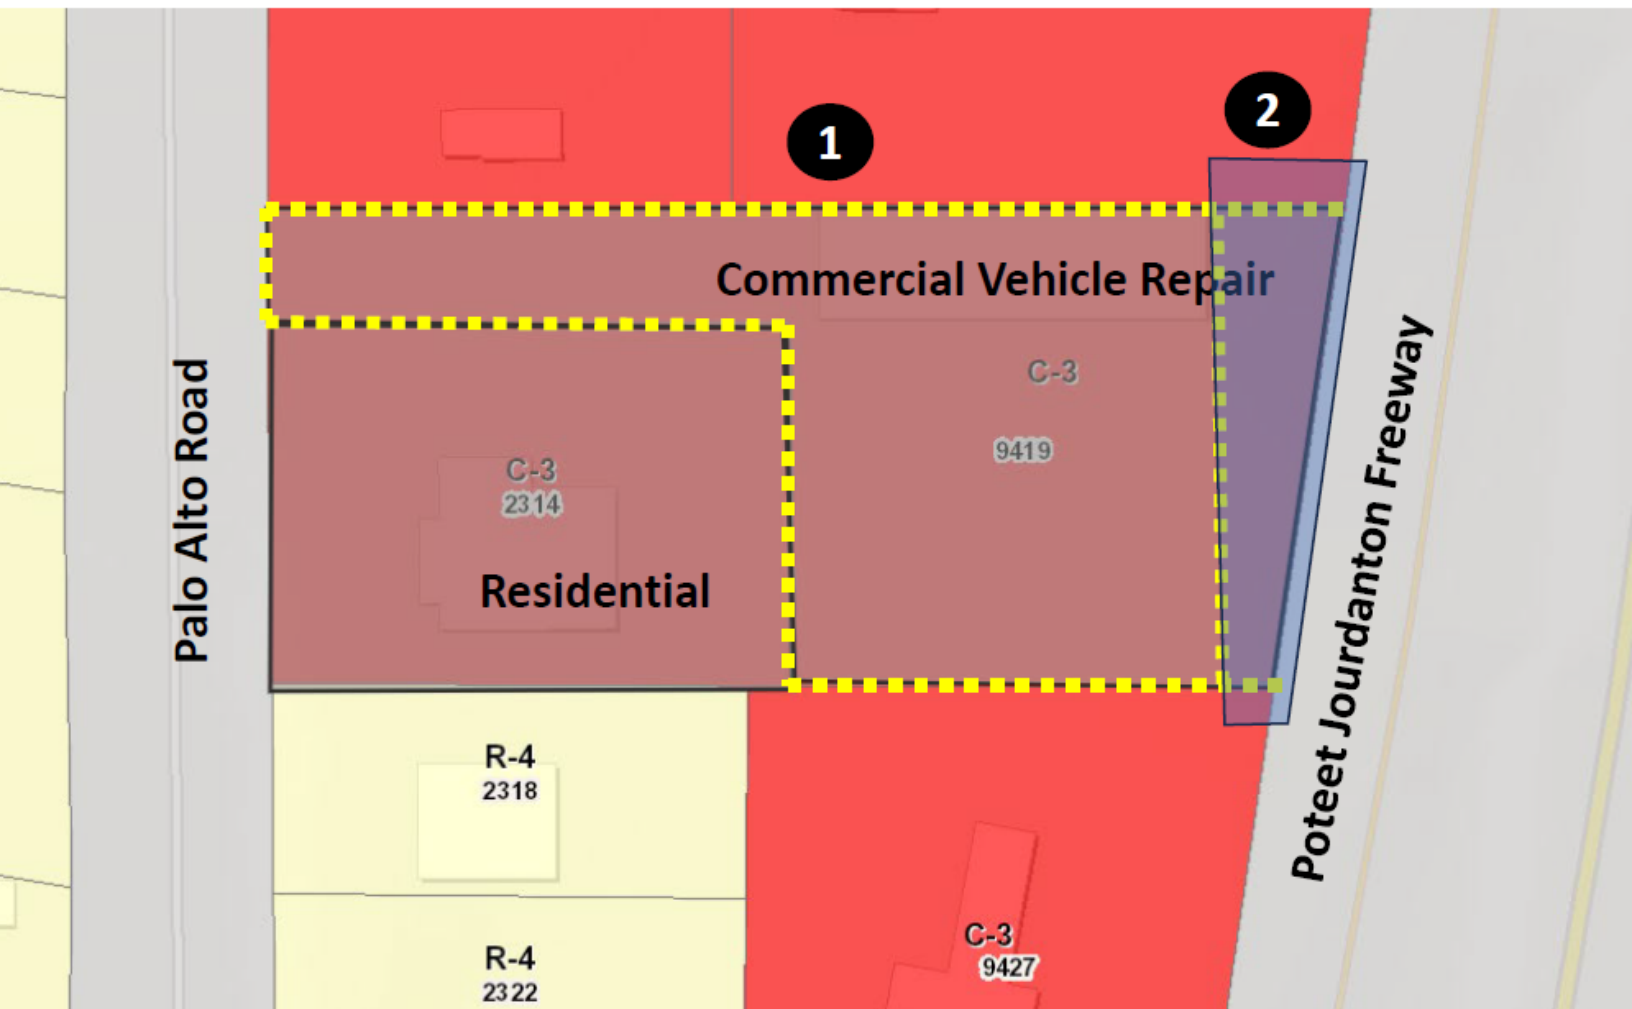

- 1**  Corrugated Metal Fence
- 2** 6-foot front yard privacy fence

Subject Property



Subject Property



Surrounding Property



Surrounding Property



Rear Yard



Surrounding Area



Corrugated Metal Gate



Commercial Lot

