


Board of Adjustment **Notification Plan for** **Case No A-24-10300134**




- San Antonio City Limits
- Subject Property
- 200' Notification Boundary
- Council District: 8

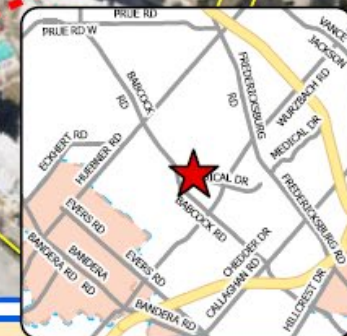

1 inch equals 300 feet
 "NOT TO SCALE.
 FOR ILLUSTRATIVE PURPOSES ONLY"
 Development Services Department
 City of San Antonio

1

A request for a 1' special exemption from the maximum 6' height to allow a 7' predominately open security fence.

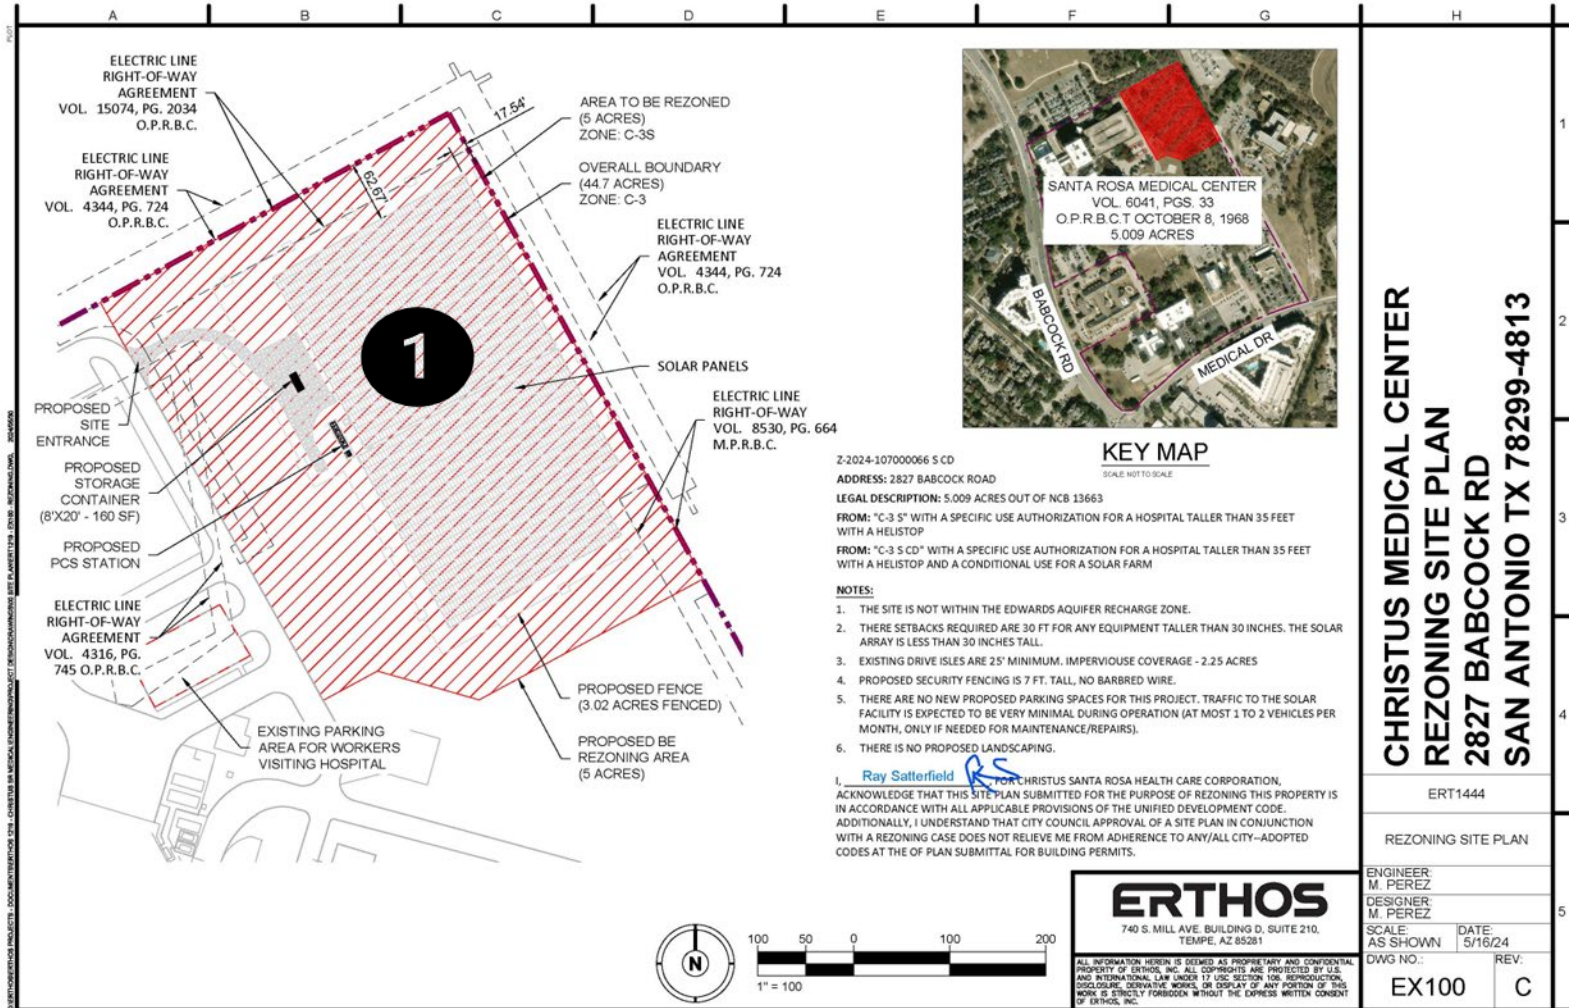

BOA-24-10300134

2728 Babcock Road



Subject Property



BOA-24-10300134

Subject Property



Subject Property



BOA-24-10300134

Subject Property



Subject Property

