

Board of Adjustment
Notification Plan for
Case No A-25-10300060



- San Antonio City Limits 
- Subject Property 
- 200' Notification Boundary 
- Council District: 1




1 inch equals 100 feet

"NOT TO SCALE,
 FOR ILLUSTRATIVE PURPOSES ONLY"
 Development Services Department
 City of San Antonio

BOA-25-10300060 Site Plan


1101 West Mulberry Avenue

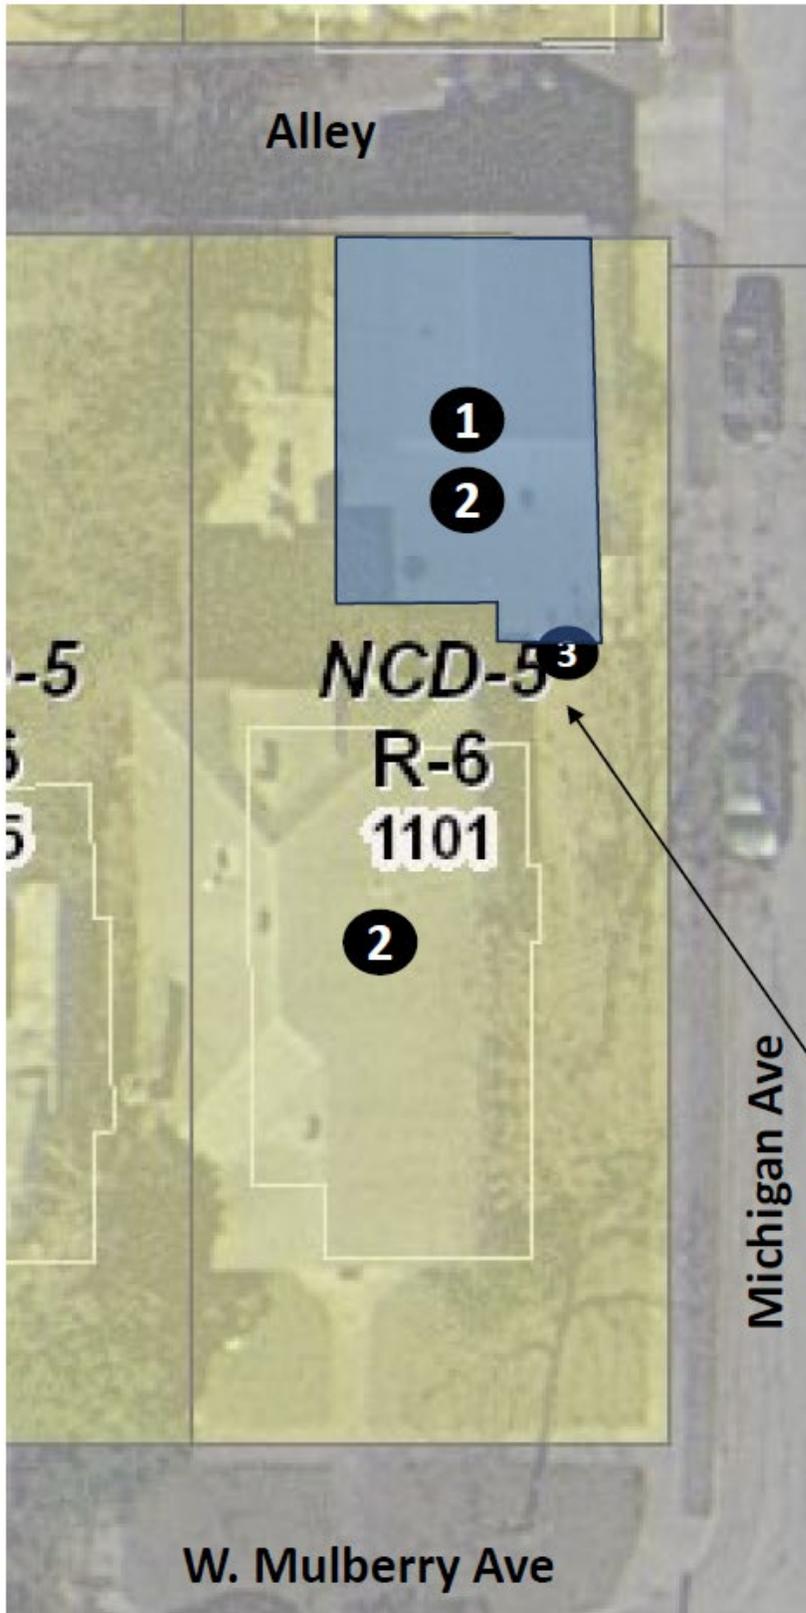

1 Accessory Structure/Dwelling exceeding the NCD-5 40% of the principal structure

2 NCD-5 Standard to match roof with principal structure

3 NCD-5 street facing windows 2:1 ratio required

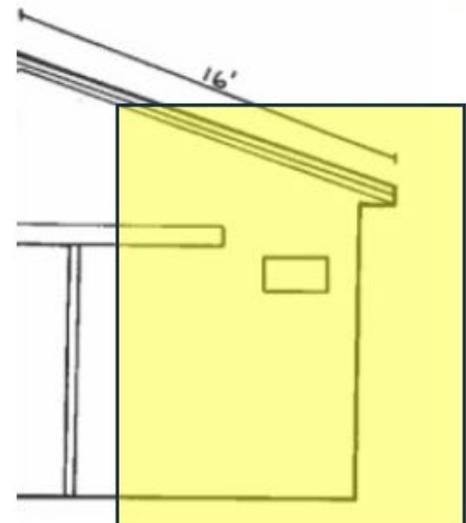

Subject Property



Subject Property from Side




Surrounding Property



Surrounding Property



Alley

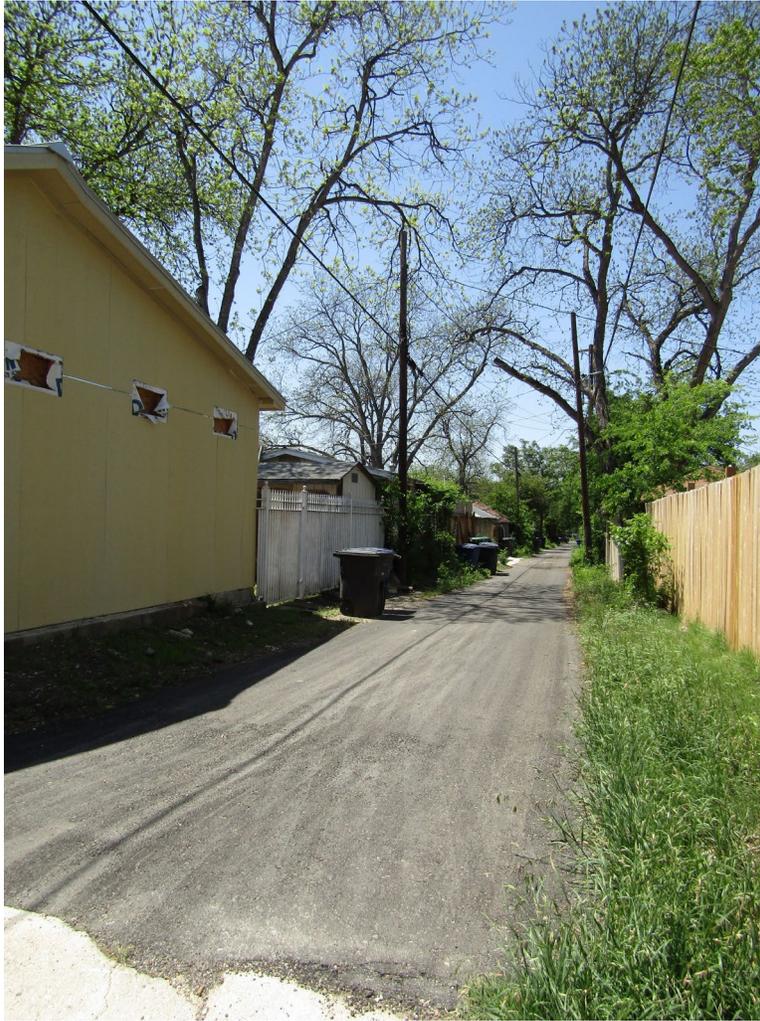

Surrounding Area



Accessory Dwelling/Structure



Accessory Dwelling/Structure

