

Board of Adjustment
Notification Plan for
Case No A-25-10300052



- San Antonio City Limits ■
- Subject Property ■
- 200' Notification Boundary ---
- Council District: 8



1 inch equals 200 feet


***NOT TO SCALE,
 FOR ILLUSTRATIVE PURPOSES ONLY***

Development Services Department
 City of San Antonio

BOA-25-10300052 Site Plan

11900 IH 10 W

Zoned "C-3NA UC-1 MLOD-1 MLR-2" General Commercial Nonalcoholic Sales IH 10/FM 1604
Urban Corridor Overlay Camp Bullis Military Lighting Overlay Military Lighting Region 2
District

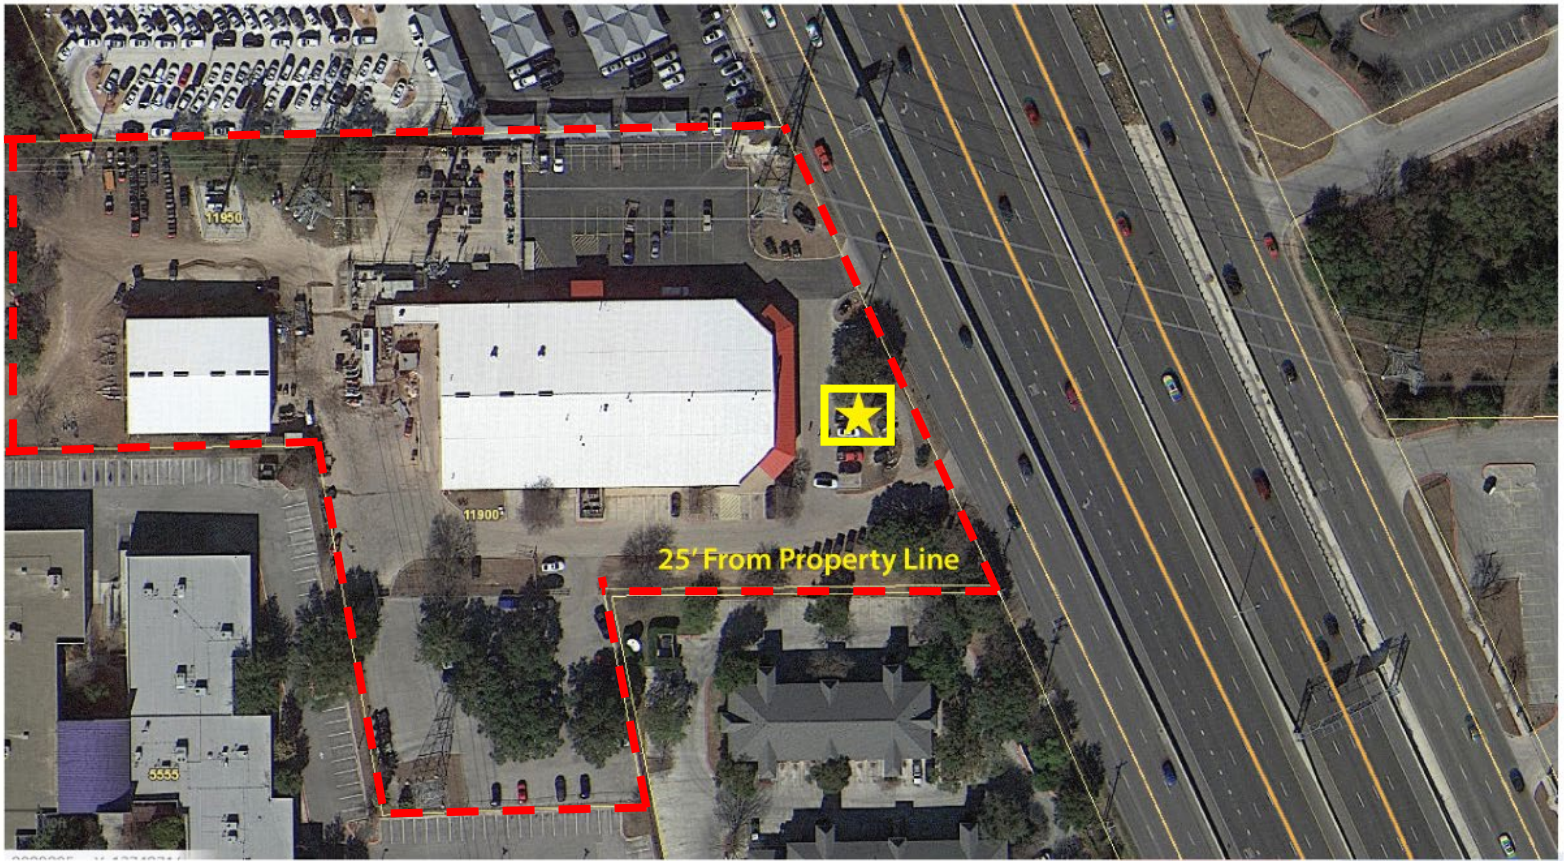

A request for a digital sign square footage variance over the permitted maximum digital sign square footage of 87.5 square feet to allow for a 210.7 square foot on-premises freestanding digital sign.

BOA-25-10300052 Sign Specifications

11900 IH 10 W

Zoned "C-3NA UC-1 MLOD-1 MLR-2" General Commercial Nonalcoholic Sales IH 10/FM 1604
Urban Corridor Overlay Camp Bullis Military Lighting Overlay Military Lighting Region 2
District



- 1 A request for a digital sign square footage variance over the permitted maximum digital sign square footage of 87.5 square feet to allow for a 210.7 square foot on-premises freestanding digital sign.

BOA-25-10300052 Sign Specifications

11900 IH 10 W

Zoned "C-3NA UC-1 MLOD-1 MLR-2" General Commercial Nonalcoholic Sales IH 10/FM 1604
Urban Corridor Overlay Camp Bullis Military Lighting Overlay Military Lighting Region 2
District

Requesting:
210.7 Square Feet

117.5" x 258"



40' H

Current sign is 41.6' H

Subject Property



Surrounding Area



Surrounding Area



Surrounding Area



Surrounding Area



Other Signs Near the Property

