


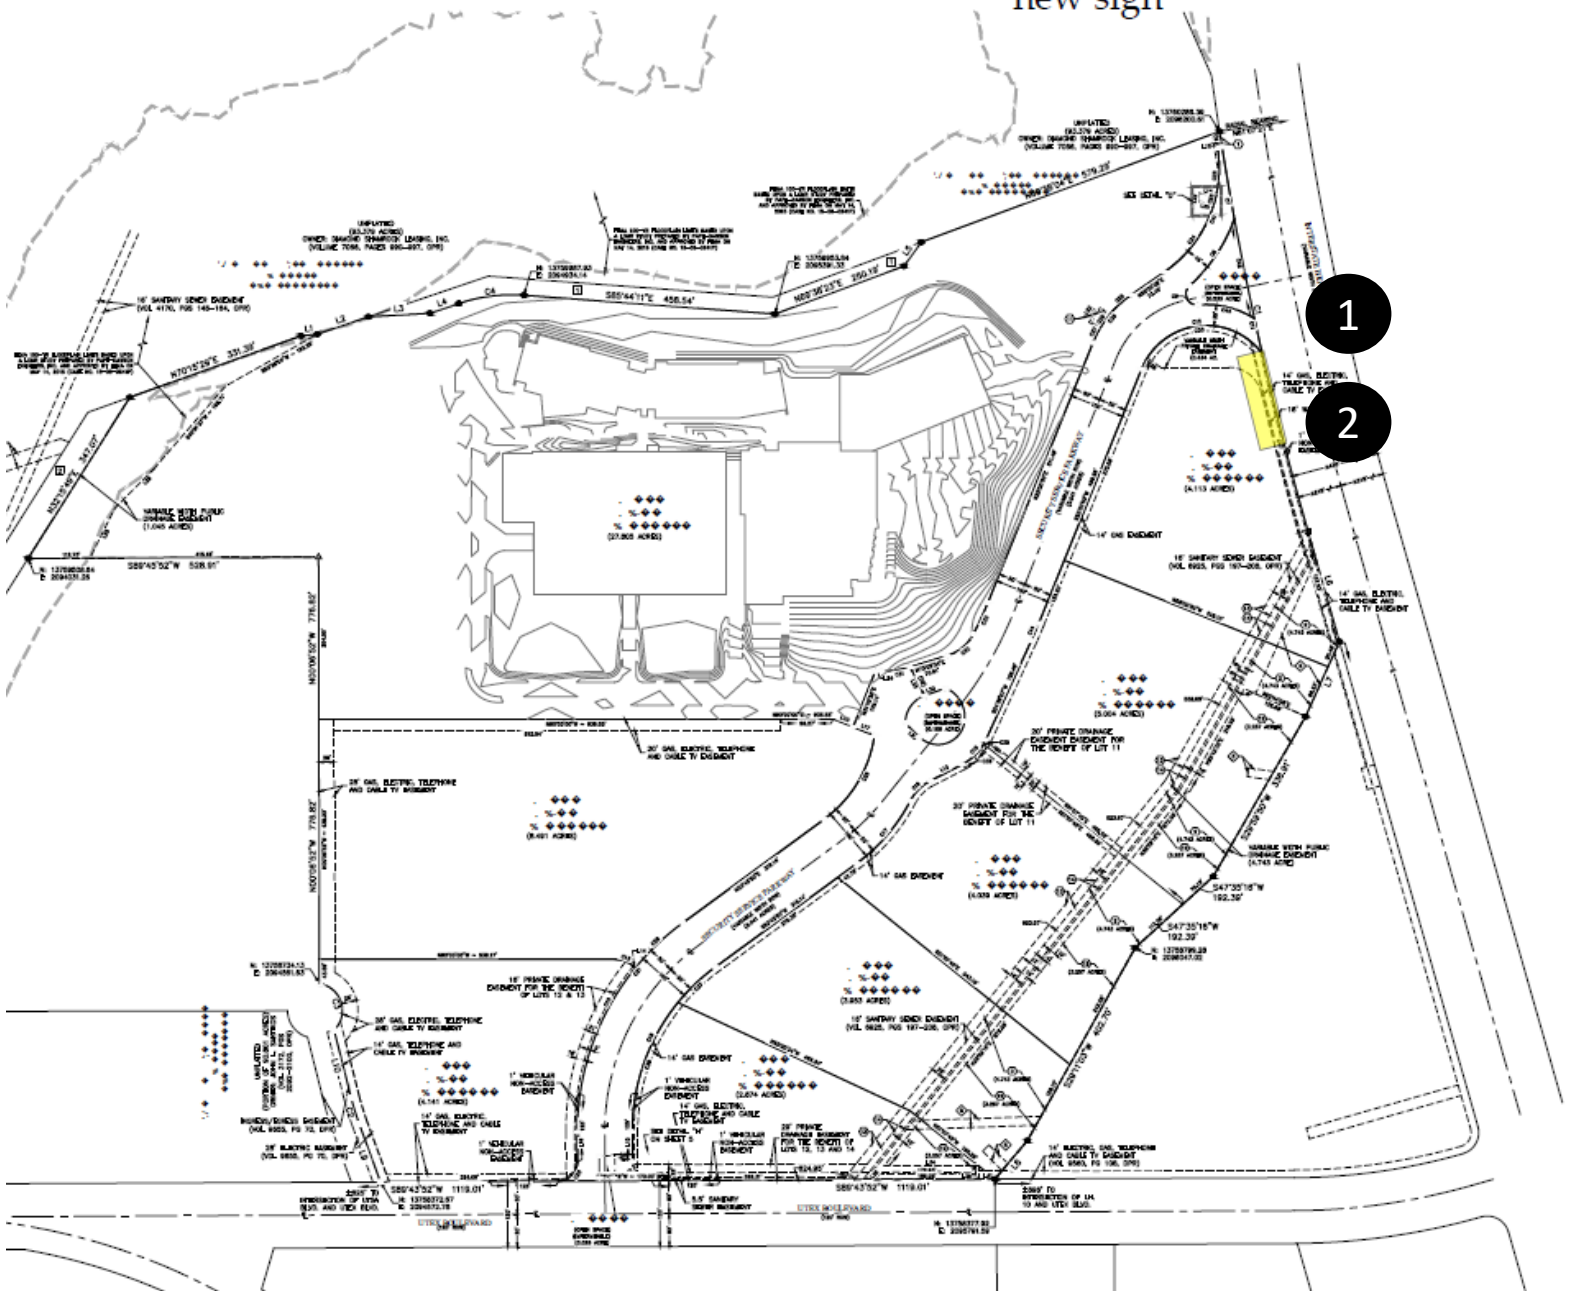


\*NOT TO SCALE,  
FOR ILLUSTRATIVE PURPOSES ONLY\*

Development Services Department  
City of San Antonio

SSFCU 15000 IH-10

 - Approx foot print location for new sign



1 60' height multiple tenant sign.

2 2650 square feet sign.

**BOA-24-10300149**

**15000 IH-10**



**Subject Property**



**BOA-24-10300149**

**Subject Property**



**Subject Property**



**BOA-24-10300149**

Surrounding Area



Surrounding Area



**BOA-24-10300149**

Surrounding Area



Surrounding Area

