




Board of Adjustment **Notification Plan for** **Case No A-23-10300318**




- San Antonio City Limits
- Subject Property
- 200' Notification Boundary
- Council District: 4

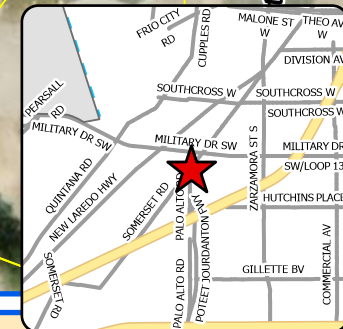

1 inch equals 100 feet

**"NOT TO SCALE,
 FOR ILLUSTRATIVE PURPOSES ONLY"**

Development Services Department
 City of San Antonio

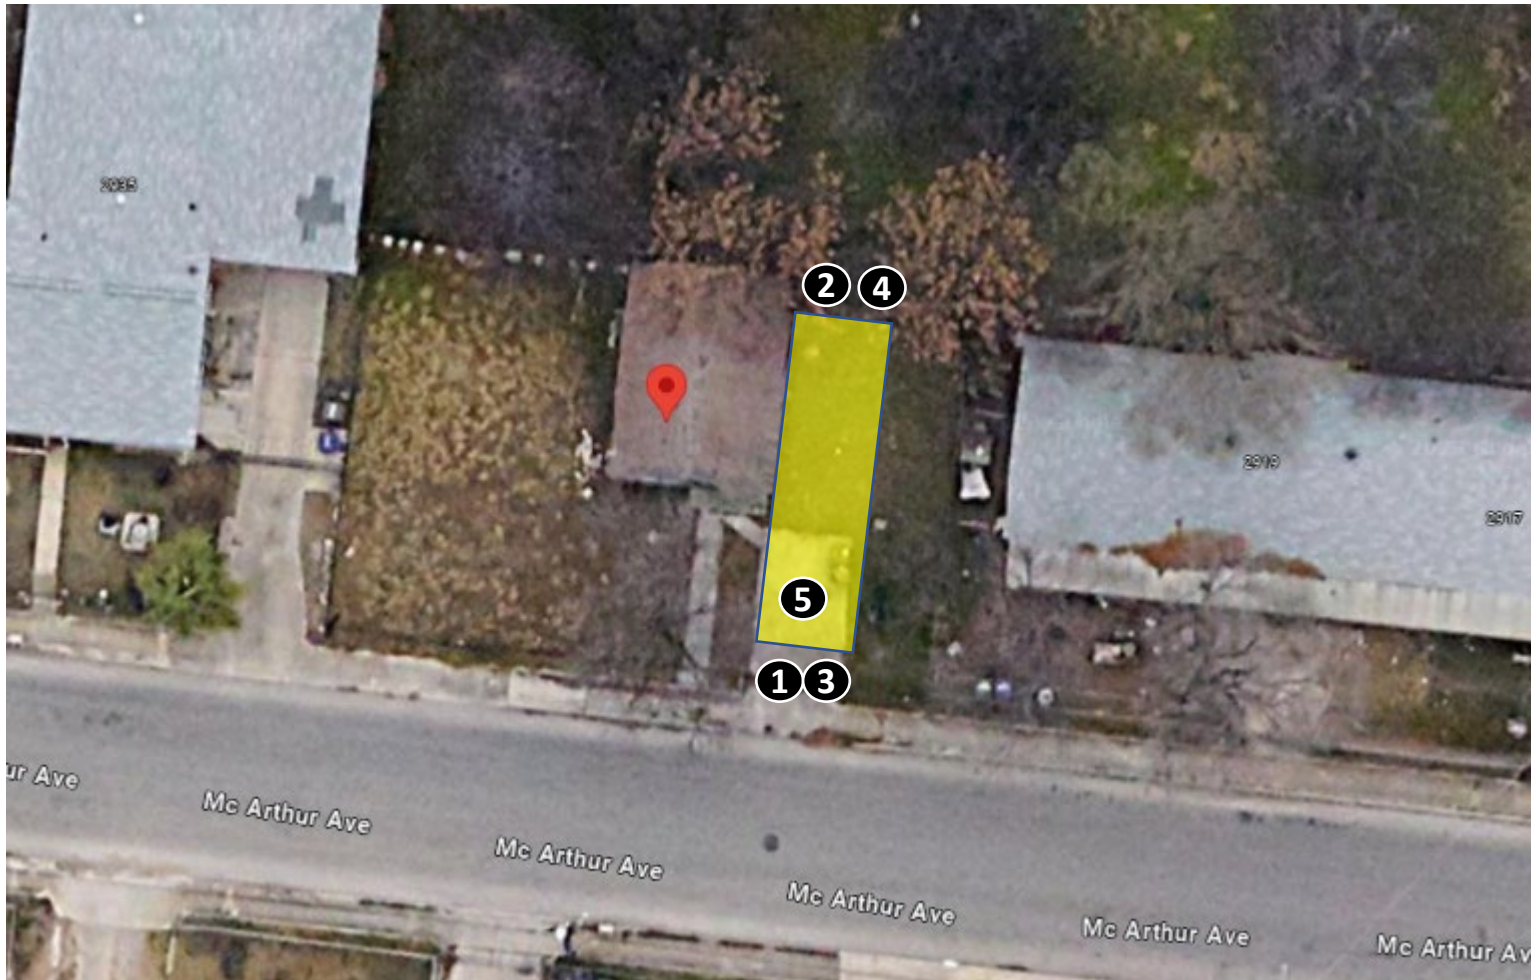

- ① accessory structure with an 8" overhang to be 8' from the front property line.
- ② accessory structure with a 1'-2" overhang to be 1" from the rear property line.
- ③ clear vision requirement to allow a fence to be 7' from the front driveway.
- ④ corrugated metal fence in the rear yard
- ⑤ accessory structure in the front yard.

BOA-23-10300318

2927 McArthur Avenue



Subject Property



Subject Property- Side Setback



Subject Property- Rear Setback and Corrugated Metal



Subject Property- Rear Setback




Subject Property- Clear Vision



Subject Property- Clear Vision



Subject Property- Corrugated metal

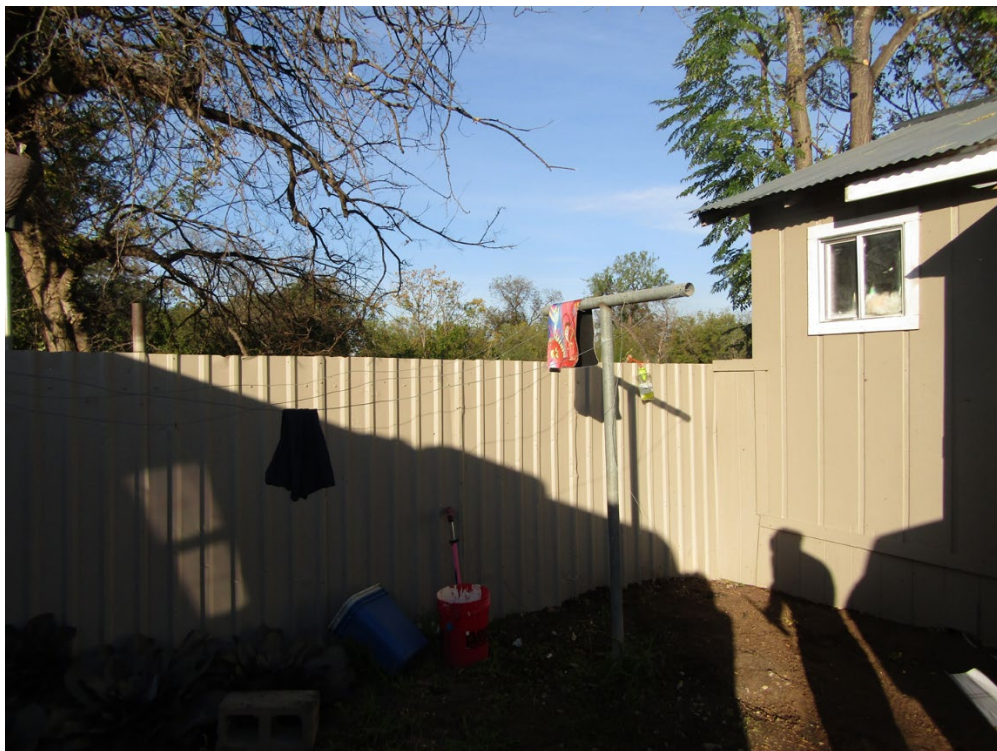

Subject Property- Corrugated Metal



Subject Property- Accessory Structure



Subject Property- Accessory Structure



Surrounding Area



Surrounding Area



Surrounding Area

