


1 inch equals 100 feet

**Board of Adjustment**  
**Notification Plan for**  
**Case No A-24-10300219**



- San Antonio City Limits ■
- Subject Property ■
- 200' Notification Boundary - - -
- Council District: 1

\*NOT TO SCALE,  
 FOR ILLUSTRATIVE PURPOSES ONLY\*  
 Developed at Services Department at  
 City of San Antonio

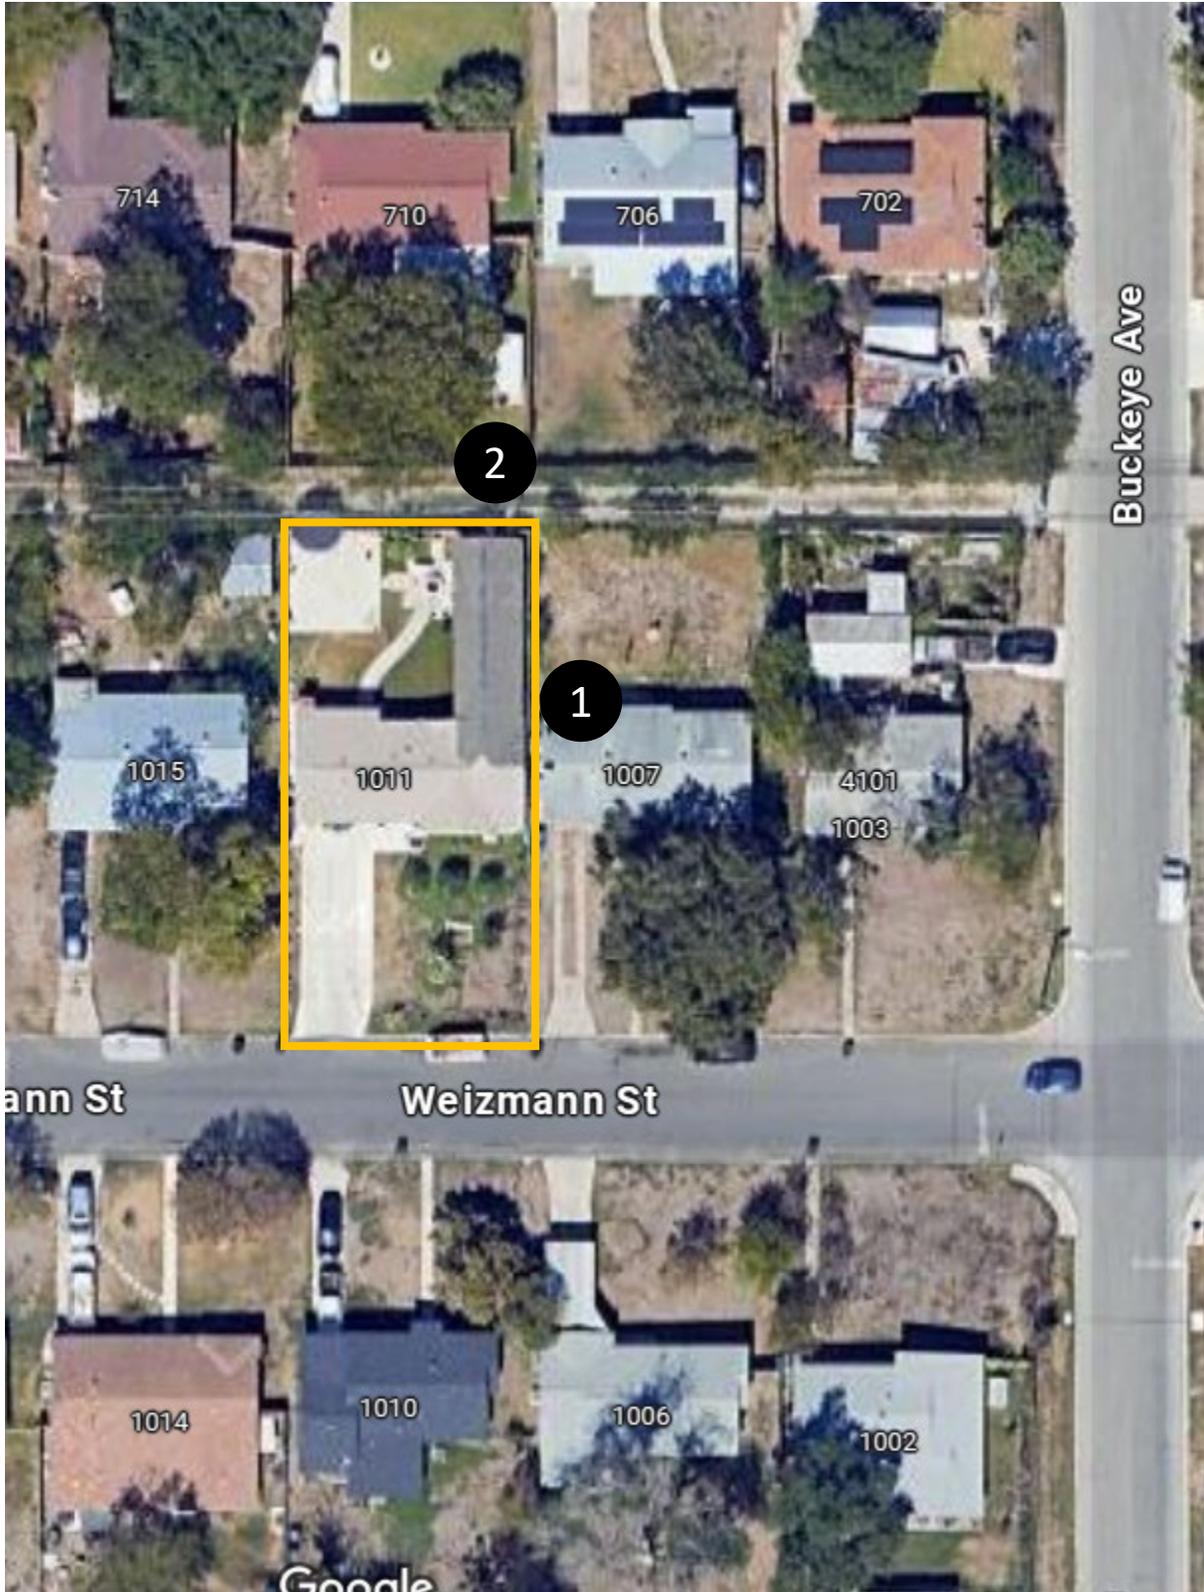

1) 4'-11" variance from the minimum 5' side setback to allow a 1" from the side and 2) a 9'-6" variance from the minimum 12'-6" rear setback to allow a 3' rear setback.



**BOA-24-10300219**

**Outdoor patio from back yard.**



**Addition view from rear of property.**



**BOA-24-10300219**

**1011 Weizmann Street**



**Subject Property**



**BOA-24-10300219**

**Subject Property**



**Subject Property**



BOA-24-10300219

Subject Property



Subject Property



BOA-24-10300219

Subject Property



Subject Property



**BOA-24-10300219**

**Subject Property**



**Subject Property**



**BOA-24-10300219**

Surrounding Area



Surrounding Area



**BOA-24-10300219**

Surrounding Area



Surrounding Area



**BOA-24-10300219**

Surrounding Area



Surrounding Area

