

Board of Adjustment
Notification Plan for
Case No A-24-10300243




- San Antonio City Limits
- Subject Property
- 200' Notification Boundary
- Council District: 8

1 inch equals 100 feet
 *NOT TO SCALE,
 FOR ILLUSTRATIVE PURPOSES ONLY
 Development Services Department
 City of San Antonio

Site Plan

A request for 1) a 18' variance from the minimum 20' rear setback to allow a 2' rear setback for a barbed wire fence, 2) a 3' variance from the minimum 5' side setback to allow a 2' side setback for a barbed wire fence, and 3) a 1' Fence Height Special Exemption from the maximum 6' height to allow a 7' barbed wire fence along the rear and side yards. **Dotted Greenline**—Proposed chain-link fence; Dotted orange line—Existing fence to remain; **Solid Redline**—Property Line (BOA-24-10300243)

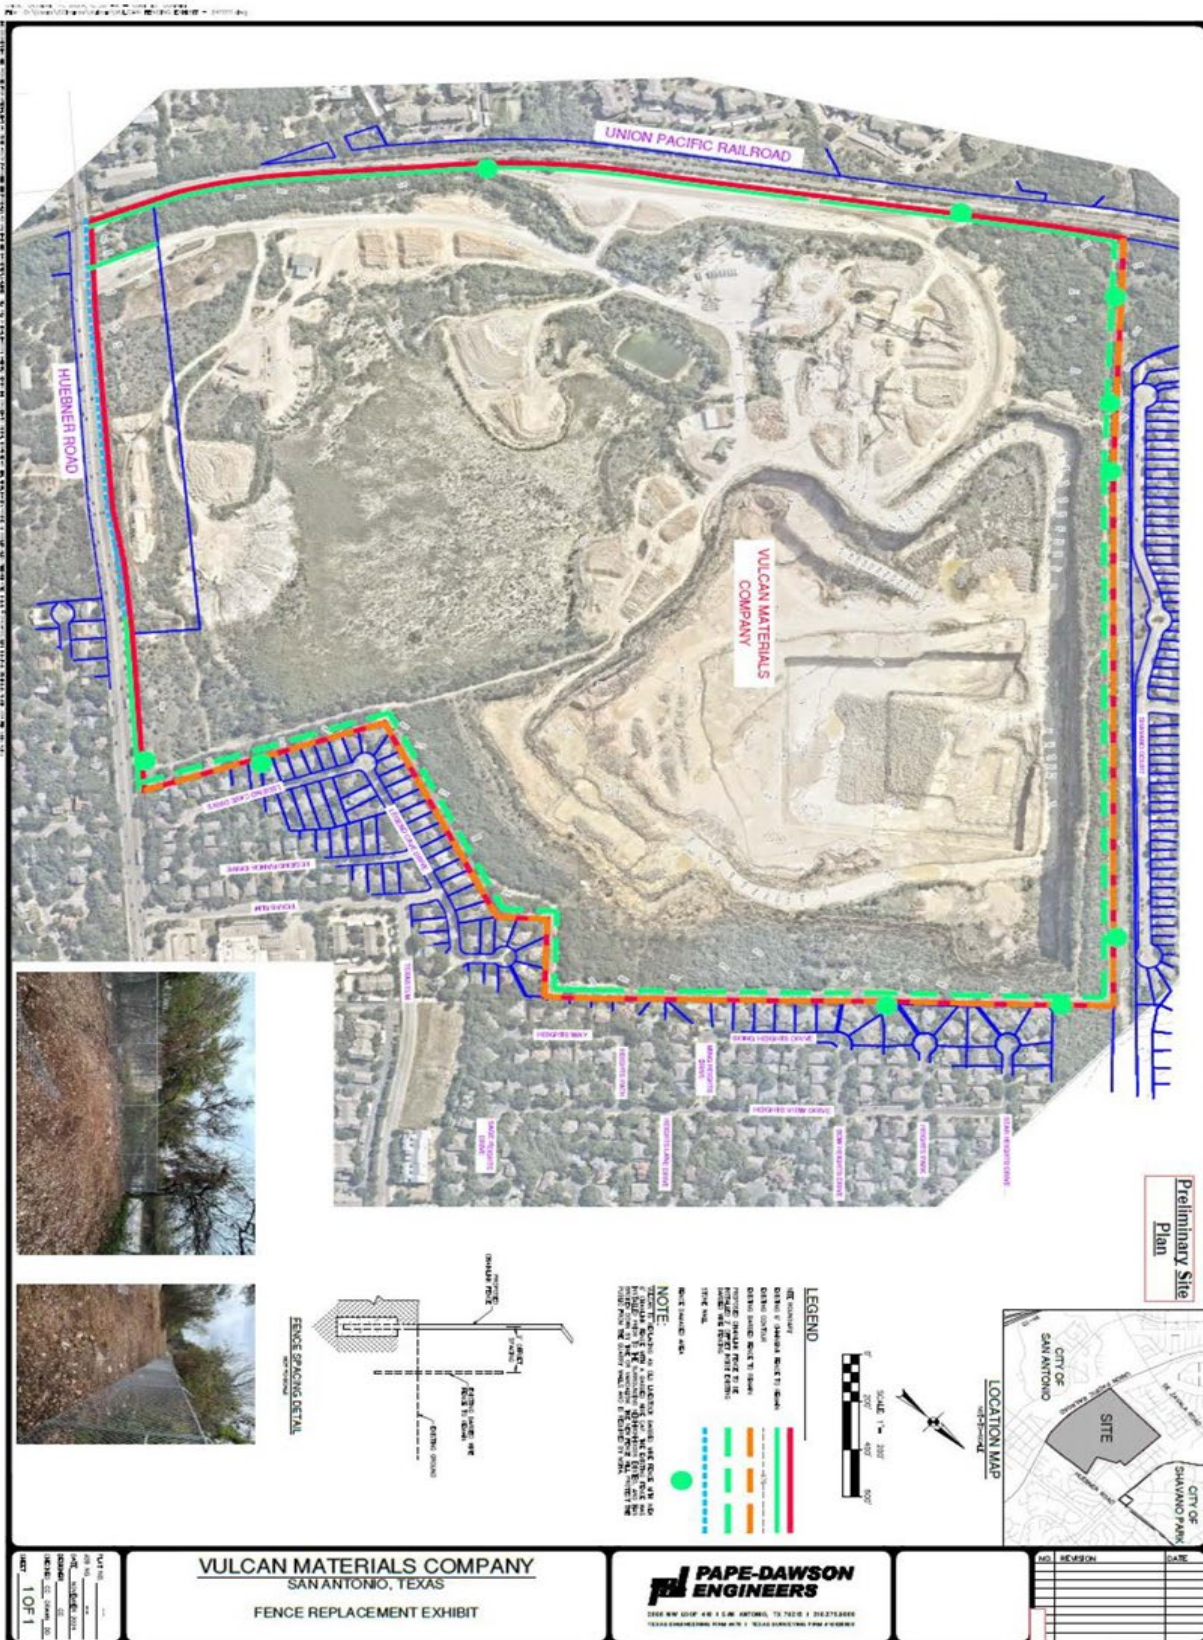

BOA-24-10300243
12307 Huebner Road



Subject Property



BOA-24-10300243

Subject Property



Subject Property



BOA-24-10300243

Fence



Fence

