

# **Board of Adjustment** **Notification Plan for** **Case No A-25-10300020**




- San Antonio City Limits
- Subject Property
- 200' Notification Boundary
- Council District: 5

\*NOT TO SCALE,  
 FOR ILLUSTRATIVE PURPOSES ONLY  
 Development Services Department  
 City of San Antonio



## Site Plan

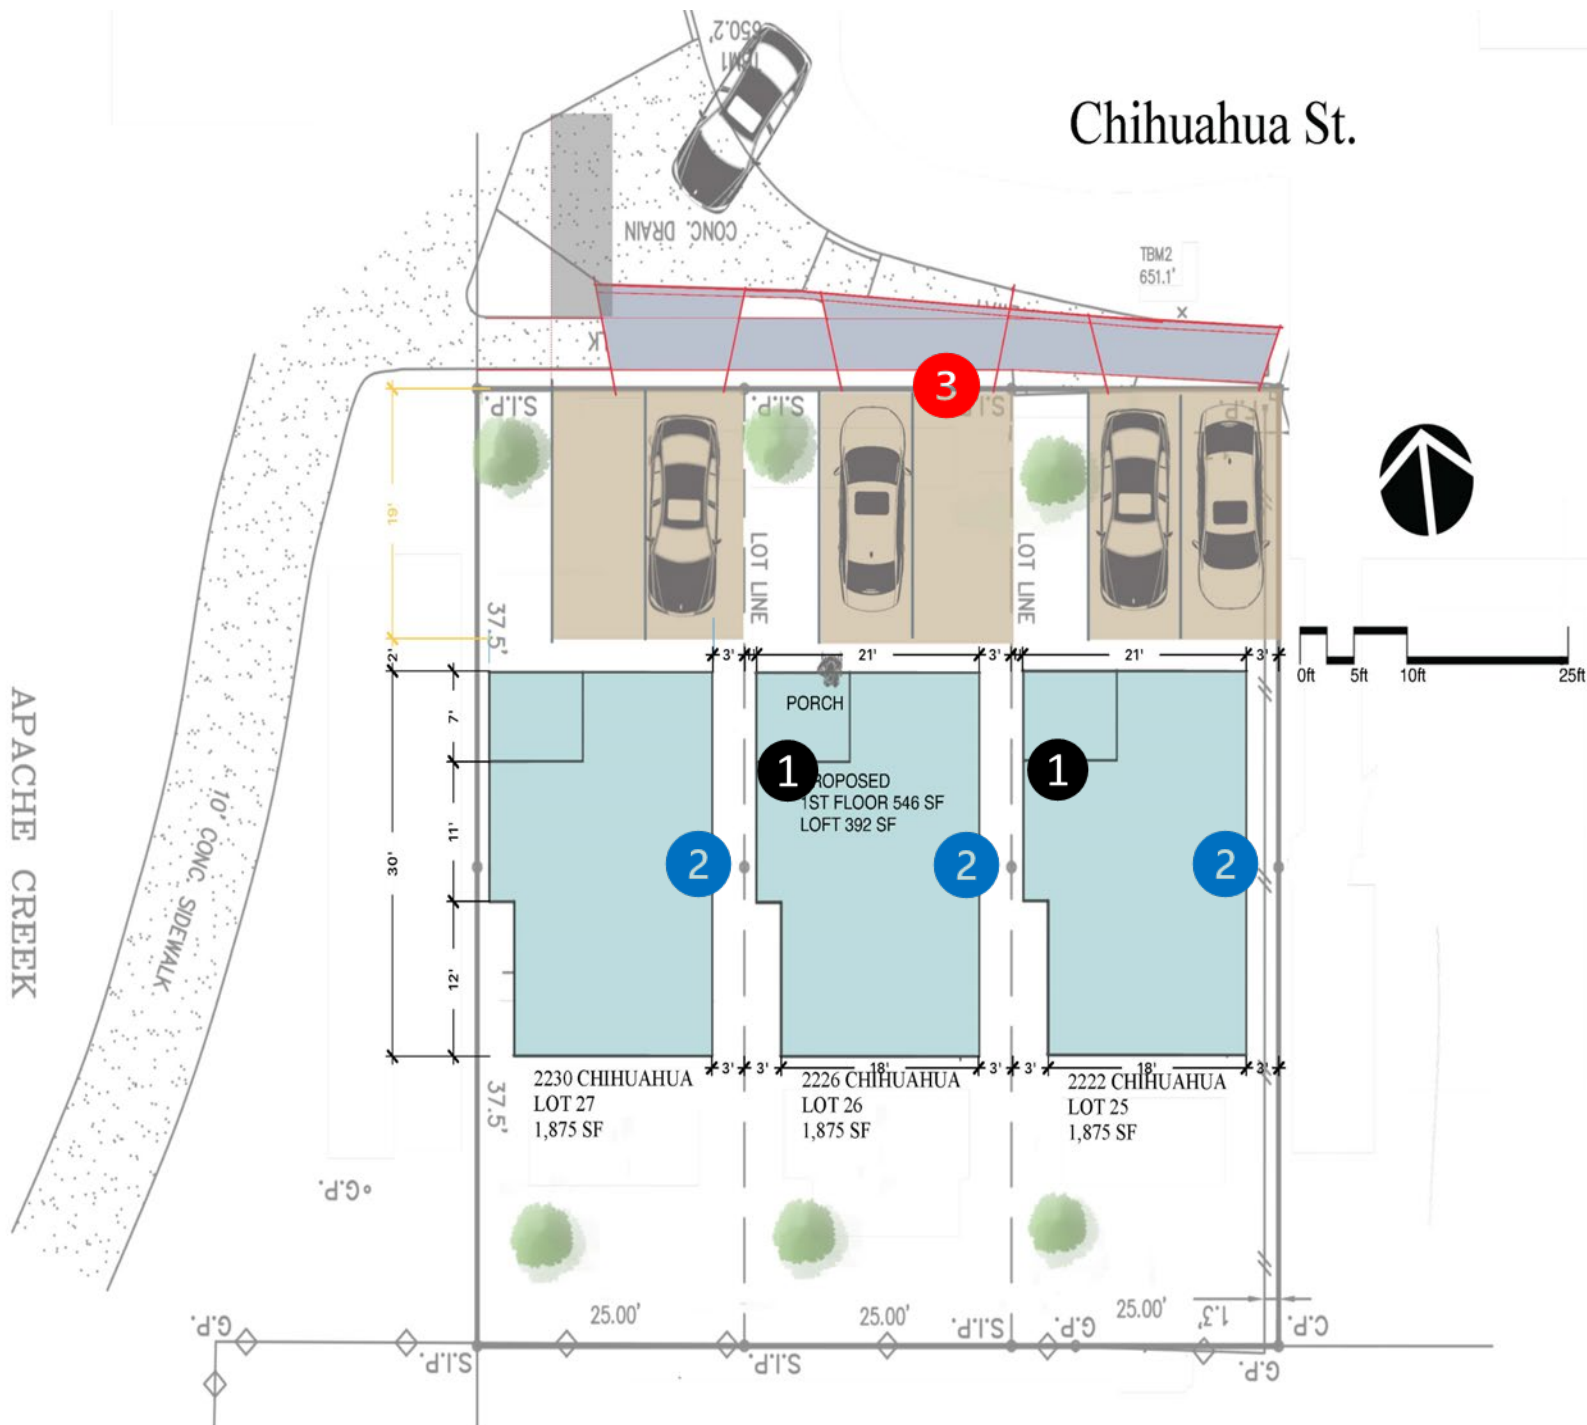

- 1 a 4' variance from the minimum 5' side setback to allow a 1' side setback on the western property lines for 2 residential structures.
- 2 a 2' variance from the minimum 5' side setback to allow a 3' side setback on the eastern property lines for 3 residential structures.
- 3 a 10' variance from the minimum 15' clearvision to allow a 5' driveway clearvision.



**BOA-25-10300020**

2222 Chihuahua Street; 2226 Chihuahua Street; 2230 Chihuahua Street



Subject Property





**BOA-25-10300020**

**Subject Property**



**Surrounding Area**





**BOA-25-10300020**

Surrounding Area



Surrounding Area





**BOA-25-10300020**

Surrounding Area



Surrounding Area





**BOA-25-10300020**

Surrounding Area

