

Board of Adjustment
Notification Plan for
Case No A-24-10300237



- San Antonio City Limits
- Subject Property
- 200' Notification Boundary
- Council District: 7




1 inch equals 100 feet
 "NOT TO SCALE,
 FOR ILLUSTRATIVE PURPOSES ONLY"
 Development Services Department
 City of San Antonio


BOA-24-10300237 Site Plan

2703 West Woodlawn Avenue

Zoned "RM-4 NCD-7 AHOD " Residential Mixed Jefferson Neighborhood Conservation
Airport Hazard Overlay District

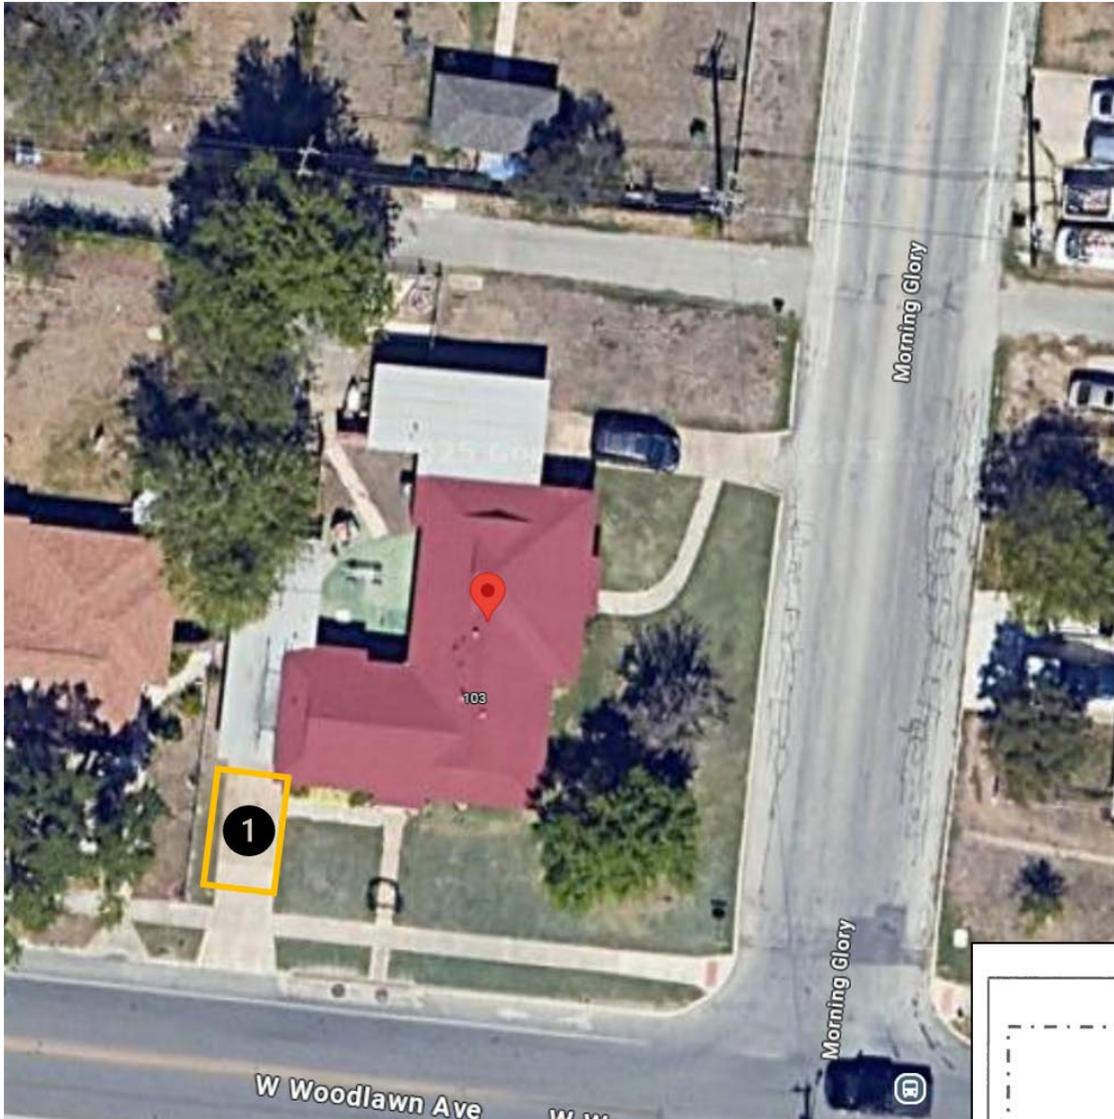

- 1 A request for a 3'-6" variance from the minimum 10 front setback to allow a carport to be 6'-6" from the front setback.

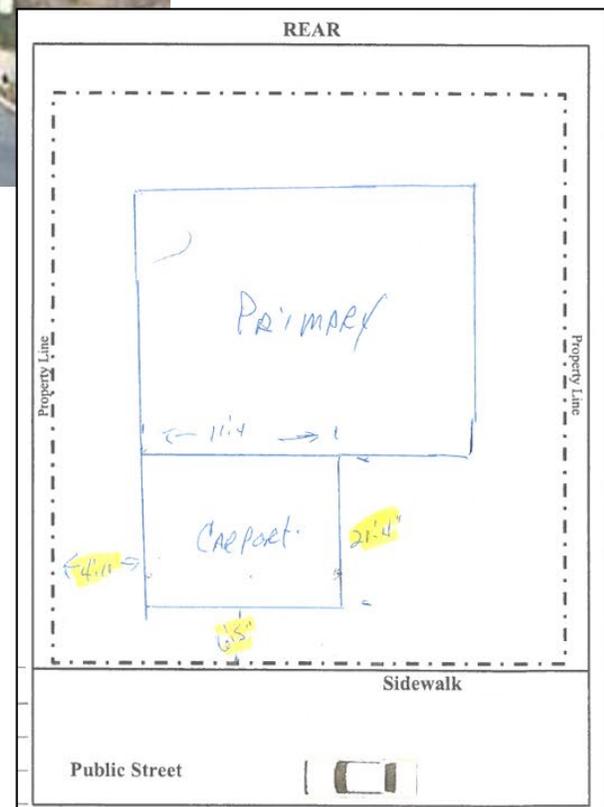

2703 West Woodlawn Avenue
Zoned "RM-4 NCD-7 AHOD " Residential Mixed Jefferson Neighborhood Conservation
Airport Hazard Overlay District

West Woodlawn



Morning Glory Street



BOA-24-10300237

Historic Views of Subject Property

2007



2022




BOA-24-10300237

**Current View of Subject
Property**



BOA-24-10300237

Subject Property

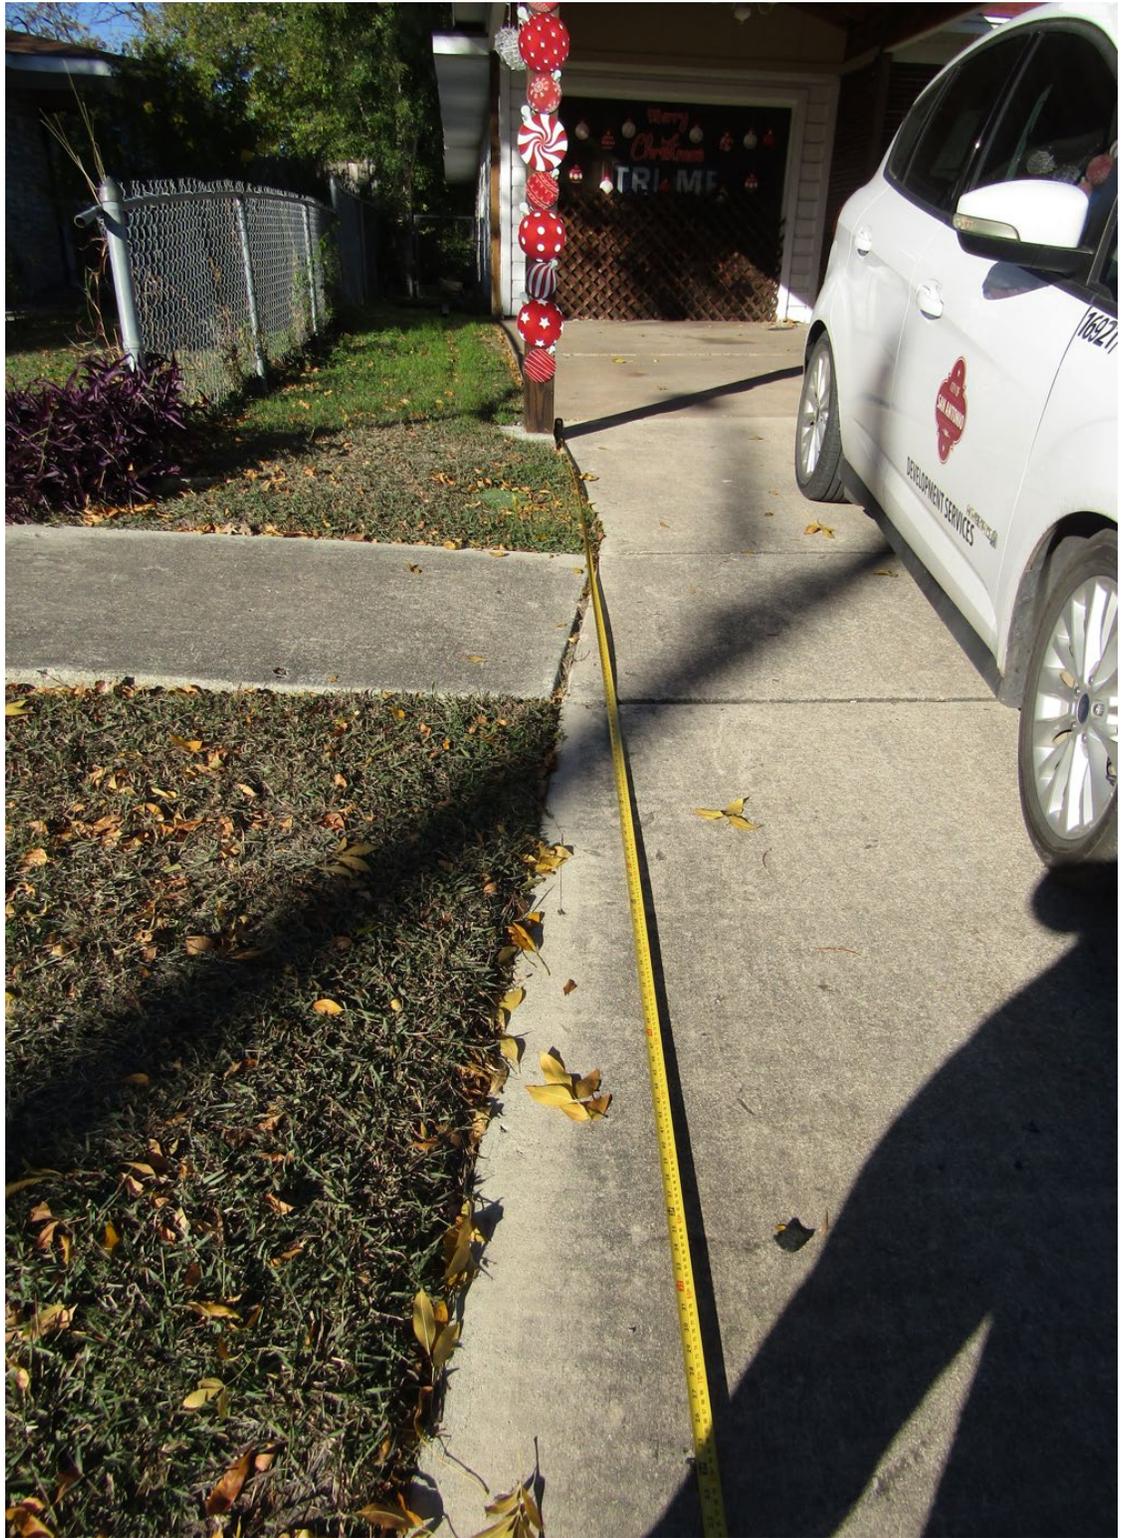

BOA-24-10300237

Subject Property



BOA-24-10300237

Surrounding Area

View Across from subject property



BOA-24-10300237
Surrounding Area

East of West Woodlawn



West of West Woodlawn

