




Board of Adjustment
Notification Plan for
Case No A-25-10300030



San Antonio City Limits
 Subject Property
 200' Notification Boundary
 Council District: 8



*NOT TO SCALE,
 FOR ILLUSTRATIVE PURPOSES ONLY
 Development Services Department
 City of San Antonio

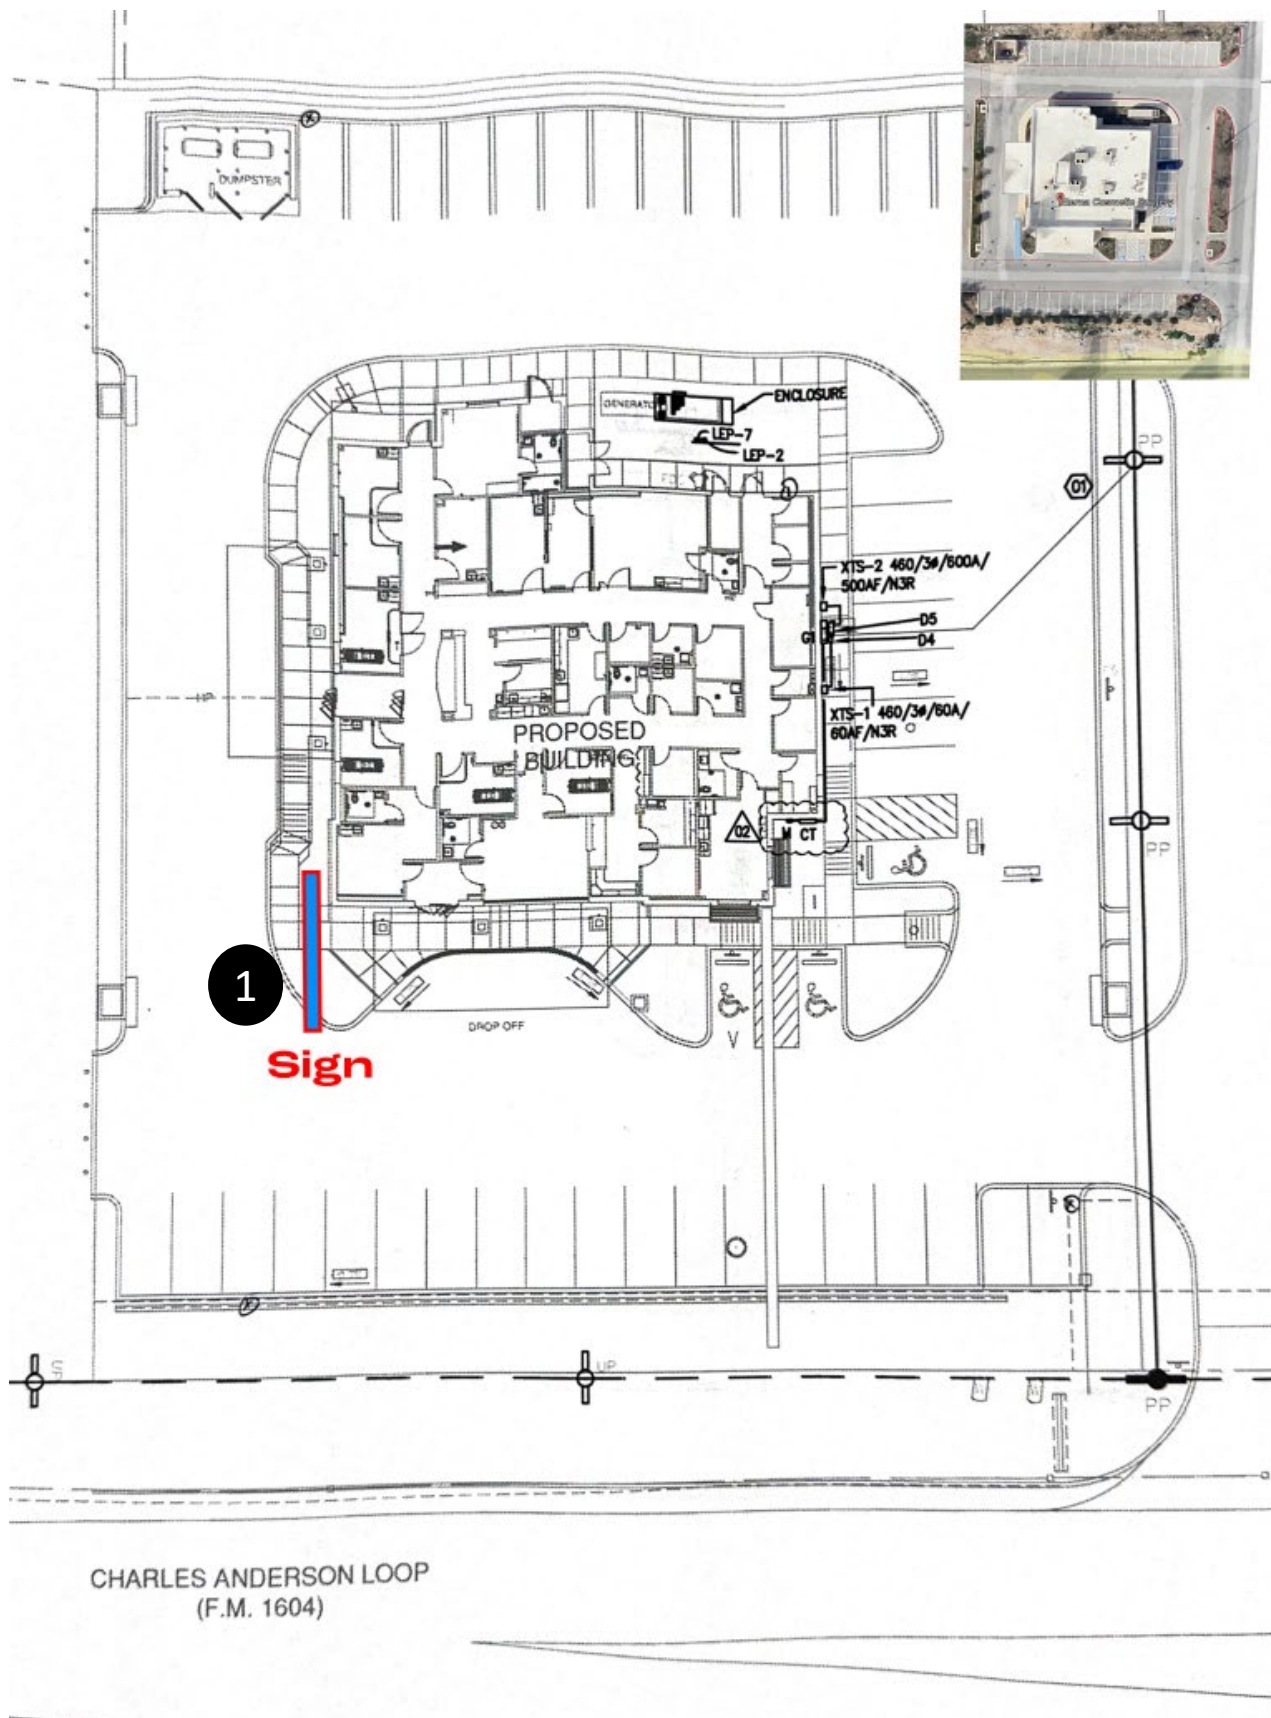

A request for a 163 square foot variance from the 75 square foot digital sign maximum to allow a 238 square foot digital sign.

1

BOA-25-10300030

5431 West Loop 1604



Subject Property



BOA-25-10300030

Subject Property



Subject Property



BOA-25-10300030

Subject Property



Surrounding Area



BOA-25-10300030

Surrounding Area



Surrounding Area



BOA-25-10300030

Surrounding Area



Surrounding Area

