

1 inch equals 100 feet

Board of Adjustment
Notification Plan for
Case No A-24-10300166




- San Antonio City Limits ■■■■
- Subject Property ■■■■
- 200' Notification Boundary - - - -
- Council District: 3

*NOT TO SCALE,
 FOR ILLUSTRATIVE PURPOSES ONLY*
 Development Services Department
 City of San Antonio

1

A request for a 2' variance from the minimum 5' side setback to allow a 3' side setback.

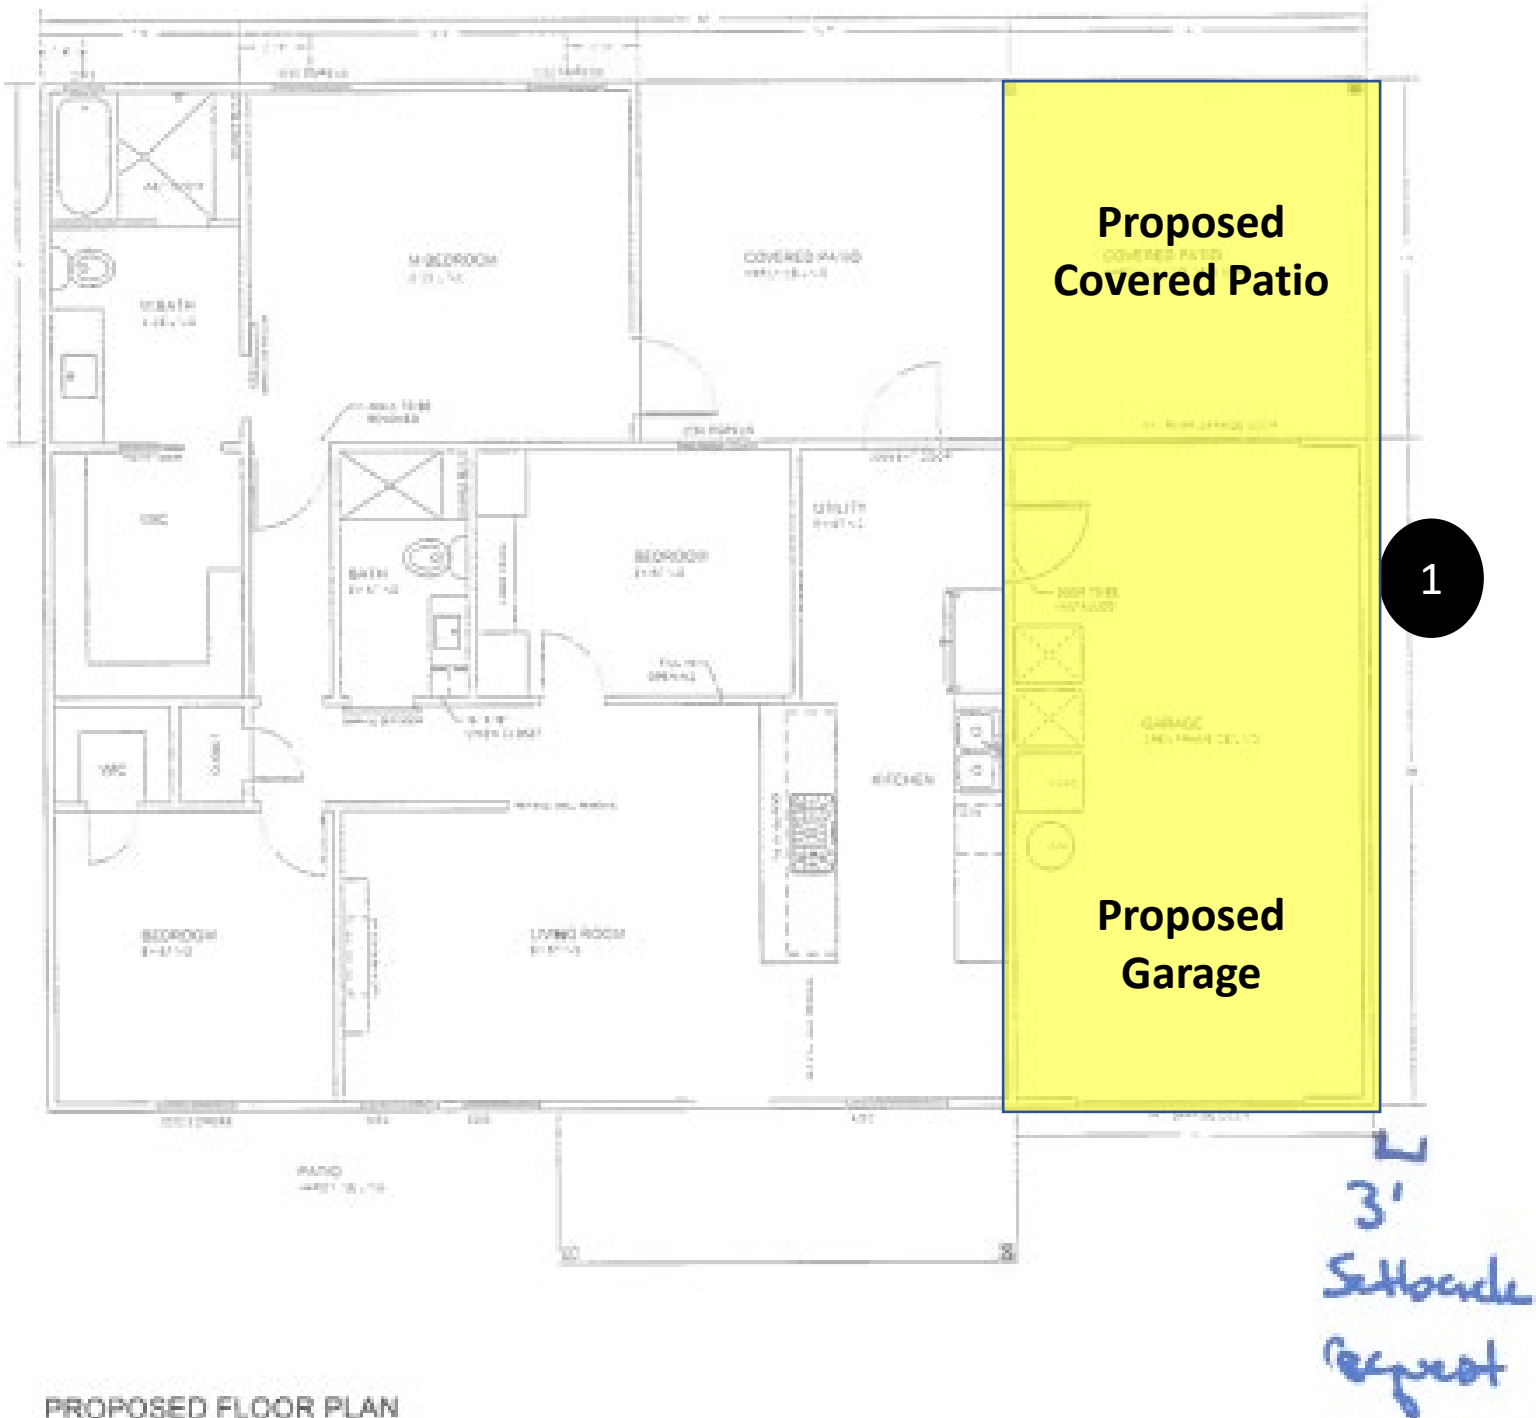

PROPOSED FLOOR PLAN
SCALE 1/4" = 1'-0"

BOA-24-10300166

222 Banbridge Avenue



Subject Property



BOA-24-10300166

Subject Property



Subject Property



BOA-24-10300166

Surrounding Area



Surrounding Area



BOA-24-10300166

Surrounding Area



Surrounding Area

