




**Board of Adjustment**  
**Notification Plan for**  
**Case No A-24-10300210**



- San Antonio City Limits
- Subject Property
- 200' Notification Boundary
- Council District: 9

\*NOT TO SCALE,  
 FOR ILLUSTRATIVE PURPOSES ONLY\*  
 Development Services Department  
 City of San Antonio



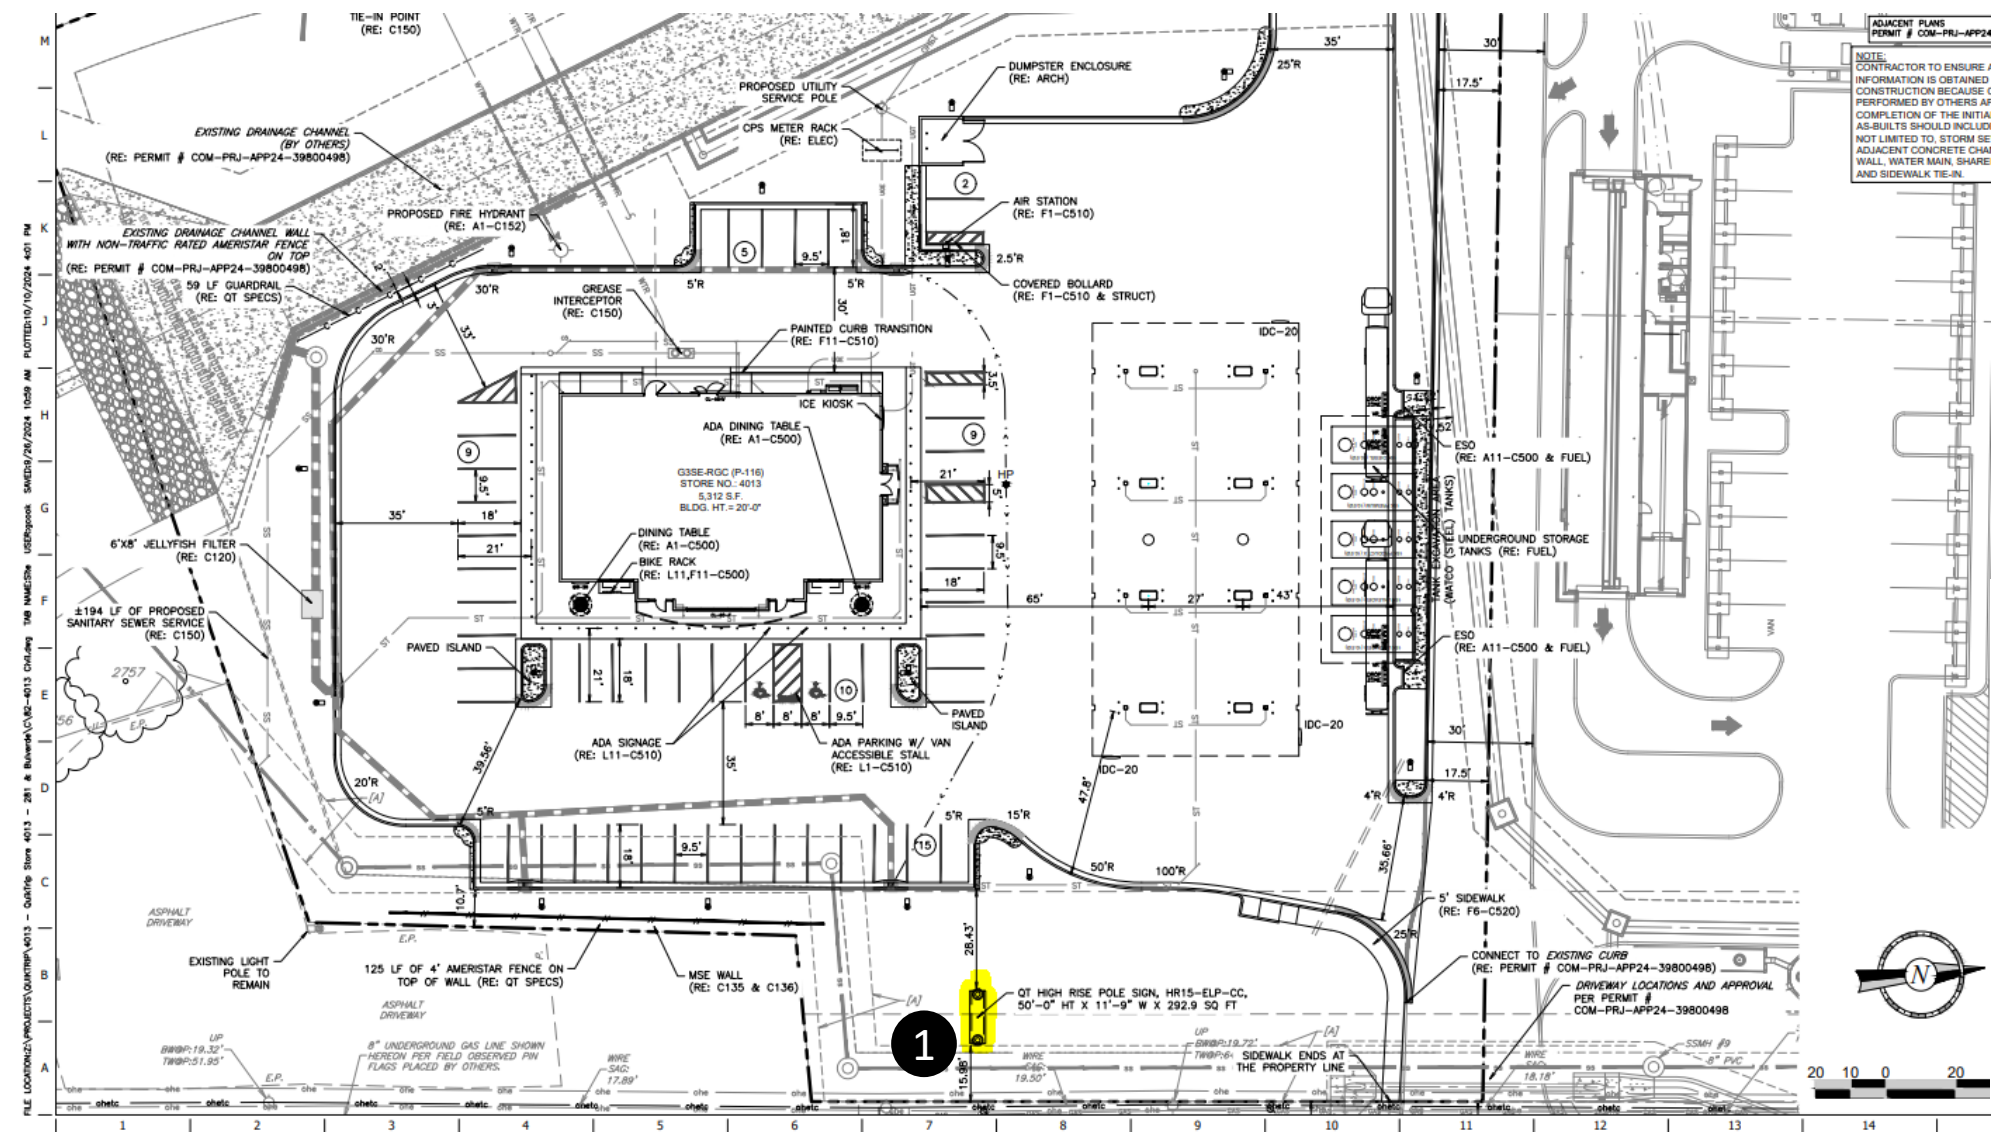

1) a 93 square foot variance from the maximum 200 sign square footage to allow a 293-sign square footage.



**BOA-24-10300210**

26642 Bulverde Road



Subject Property





**BOA-24-10300210**

**Subject Property**



**Surrounding Area**





**BOA-24-10300210**

Surrounding Area



Surrounding Area





**BOA-24-10300192**

Surrounding Area



Surrounding Area





**BOA-24-10300210**

Surrounding Area



Surrounding Area

