




"NOT TO SCALE,  
FOR ILLUSTRATIVE PURPOSES ONLY"

Development Services Department  
City of San Antonio



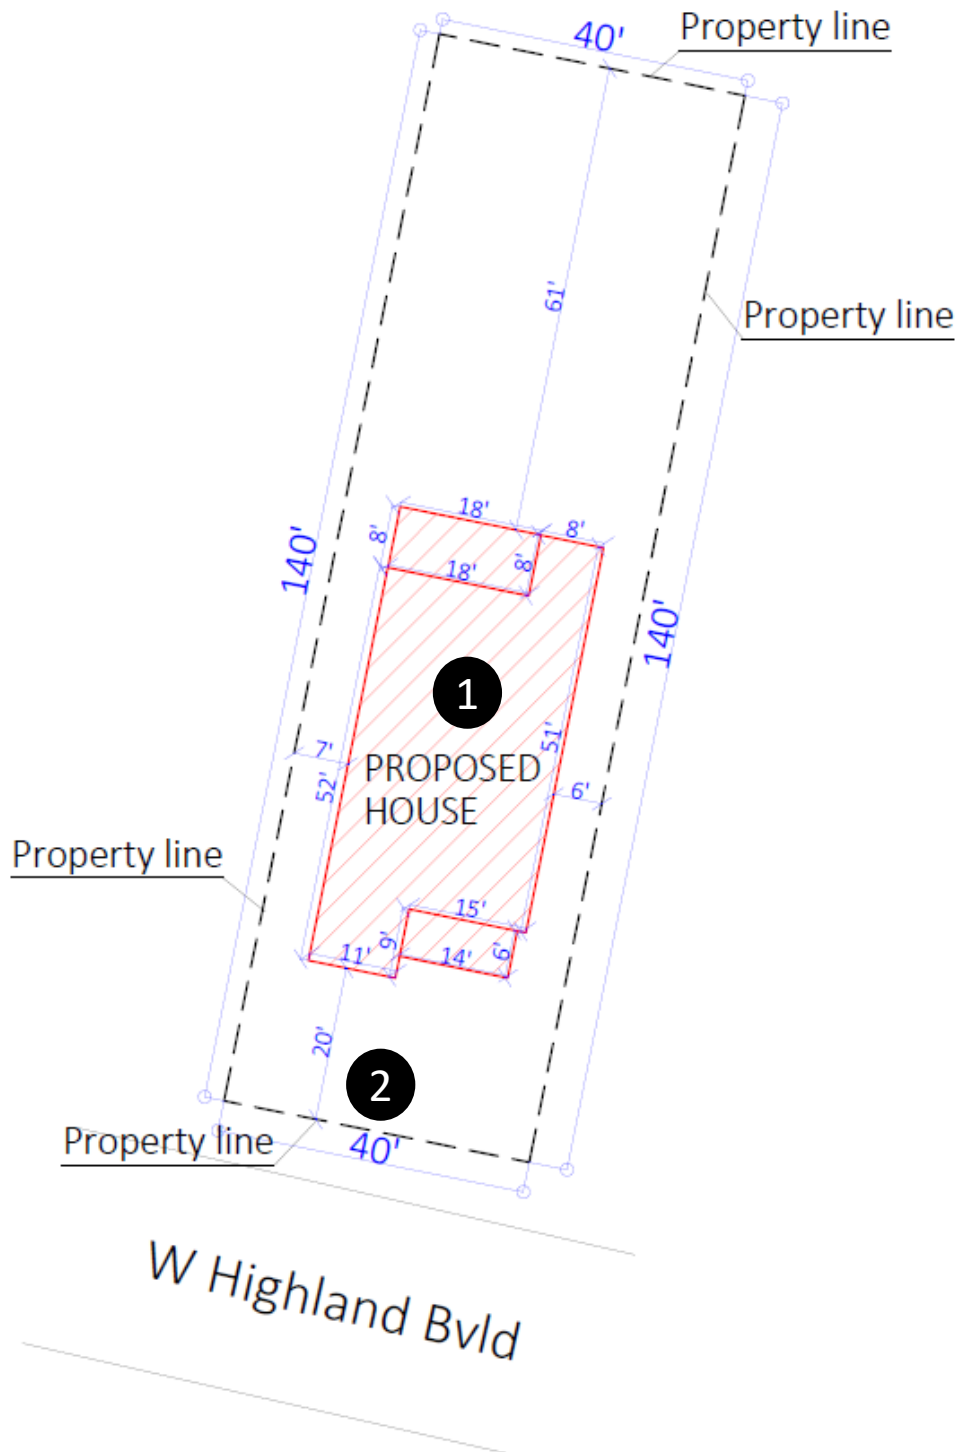

- 1 400 square foot variance from the minimum lot size requirement of 6,000 square foot to allow development on a 5,600 square foot lot
- 2 10' variance from the minimum 50' lot width to allow a development on a lot with a 40' width

**BOA-24-10300092**

**519 West Highland Boulevard**



**Subject Property**





**BOA-24-10300092**

**Subject Property**



**Surrounding Area**





**BOA-24-10300092**

Surrounding Area



Surrounding Area





**BOA-24-10300092**

Surrounding Area



Surrounding Area





**BOA-24-10300092**

**Surrounding Area**



**Surrounding Area**

