


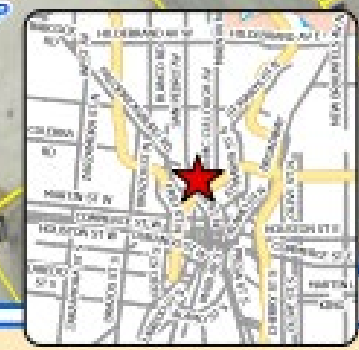


Board of Adjustment
Notification Plan for
Case No A-24-10300058



- San Antonio City Limits 
- Subject Property 
- 200' Notification Boundary 
- Council District: 1



1 inch equals 300 feet
"NOT TO SCALE,
FOR ILLUSTRATIVE PURPOSES ONLY"
Development Services Department
City of San Antonio

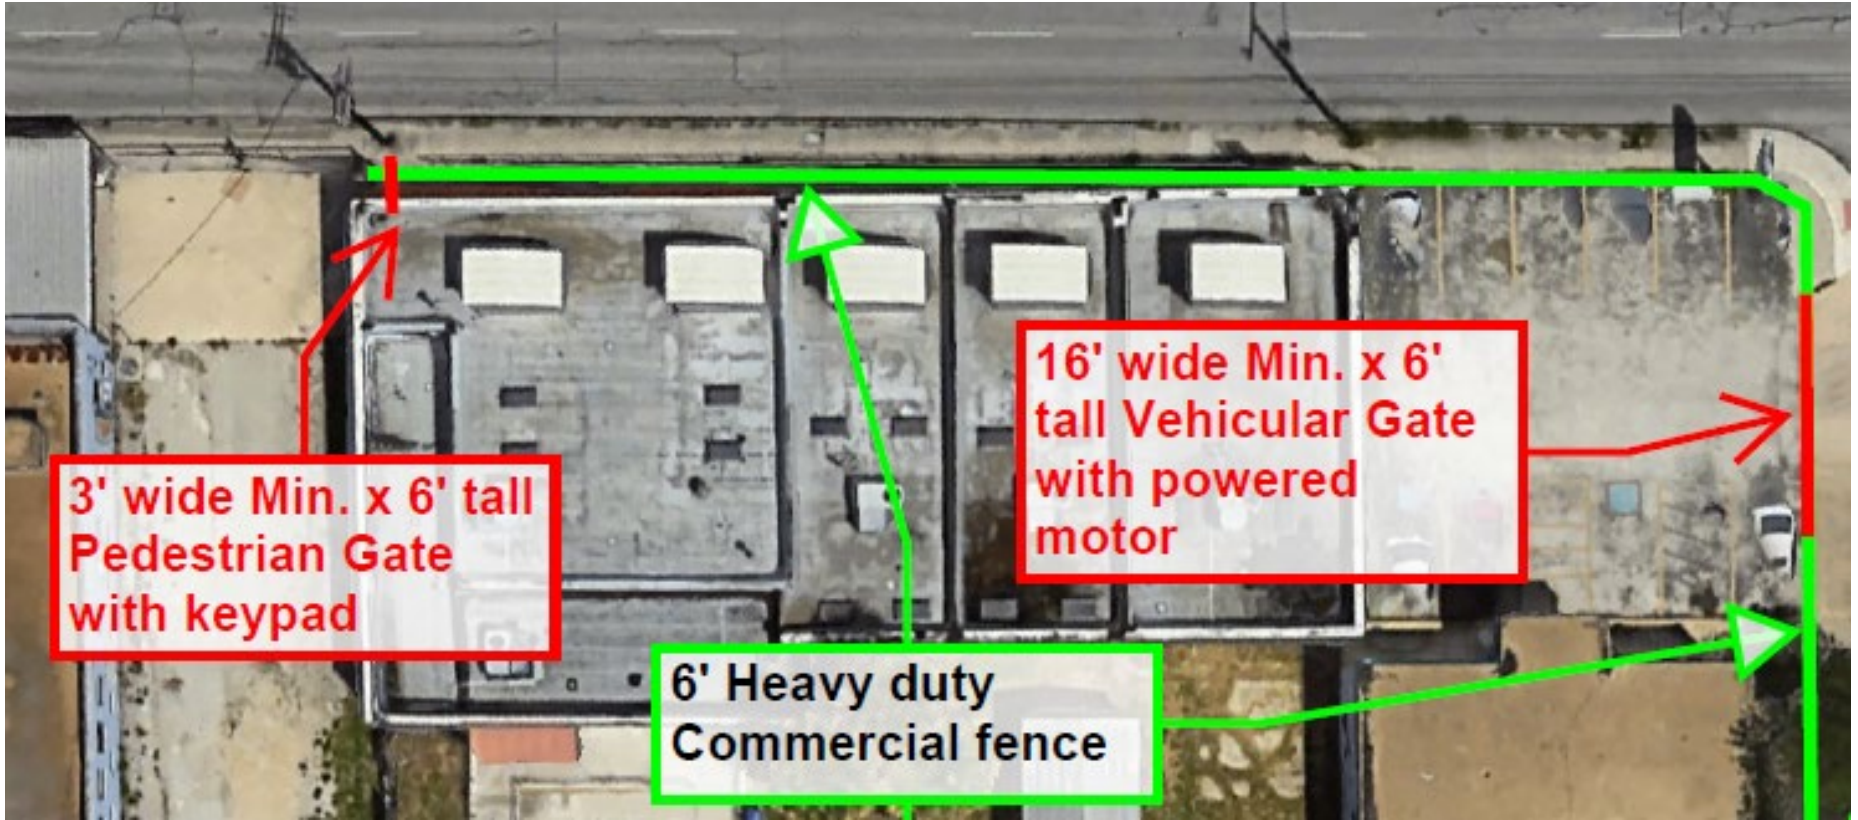

3' wide Min. x 6' tall
Pedestrian Gate
with keypad

16' wide Min. x 6'
tall Vehicular Gate
with powered
motor

6' Heavy duty
Commercial fence

BOA-24-10300058
509 San Pedro Avenue



Subject Property



BOA-24-10300058

Subject Property



Subject Property



BOA-24-10300058

Subject Property



Subject Property



BOA-24-10300058

Subject Property



Surrounding Area



BOA-24-10300058

Surrounding Area



Surrounding Area



BOA-24-10300058

Surrounding Area



Surrounding Area

