



Board of Adjustment
Notification Plan for
Case No A-25-10300076



- San Antonio City Limits ■
- Subject Property ■
- 200' Notification Boundary ---
- Council District: 2



1 inch equals 100 feet


**"NOT TO SCALE,
 FOR ILLUSTRATIVE PURPOSES ONLY"**

Development Services Department
 City of San Antonio

BOA-25-10300076 SITE PLAN

1118 DAWSON STREET

- 1 A request for a 3' special exception from the maximum 3' privacy fence to allow a 6' front yard privacy fence limited to 17' past the front façade and on the eastern property line

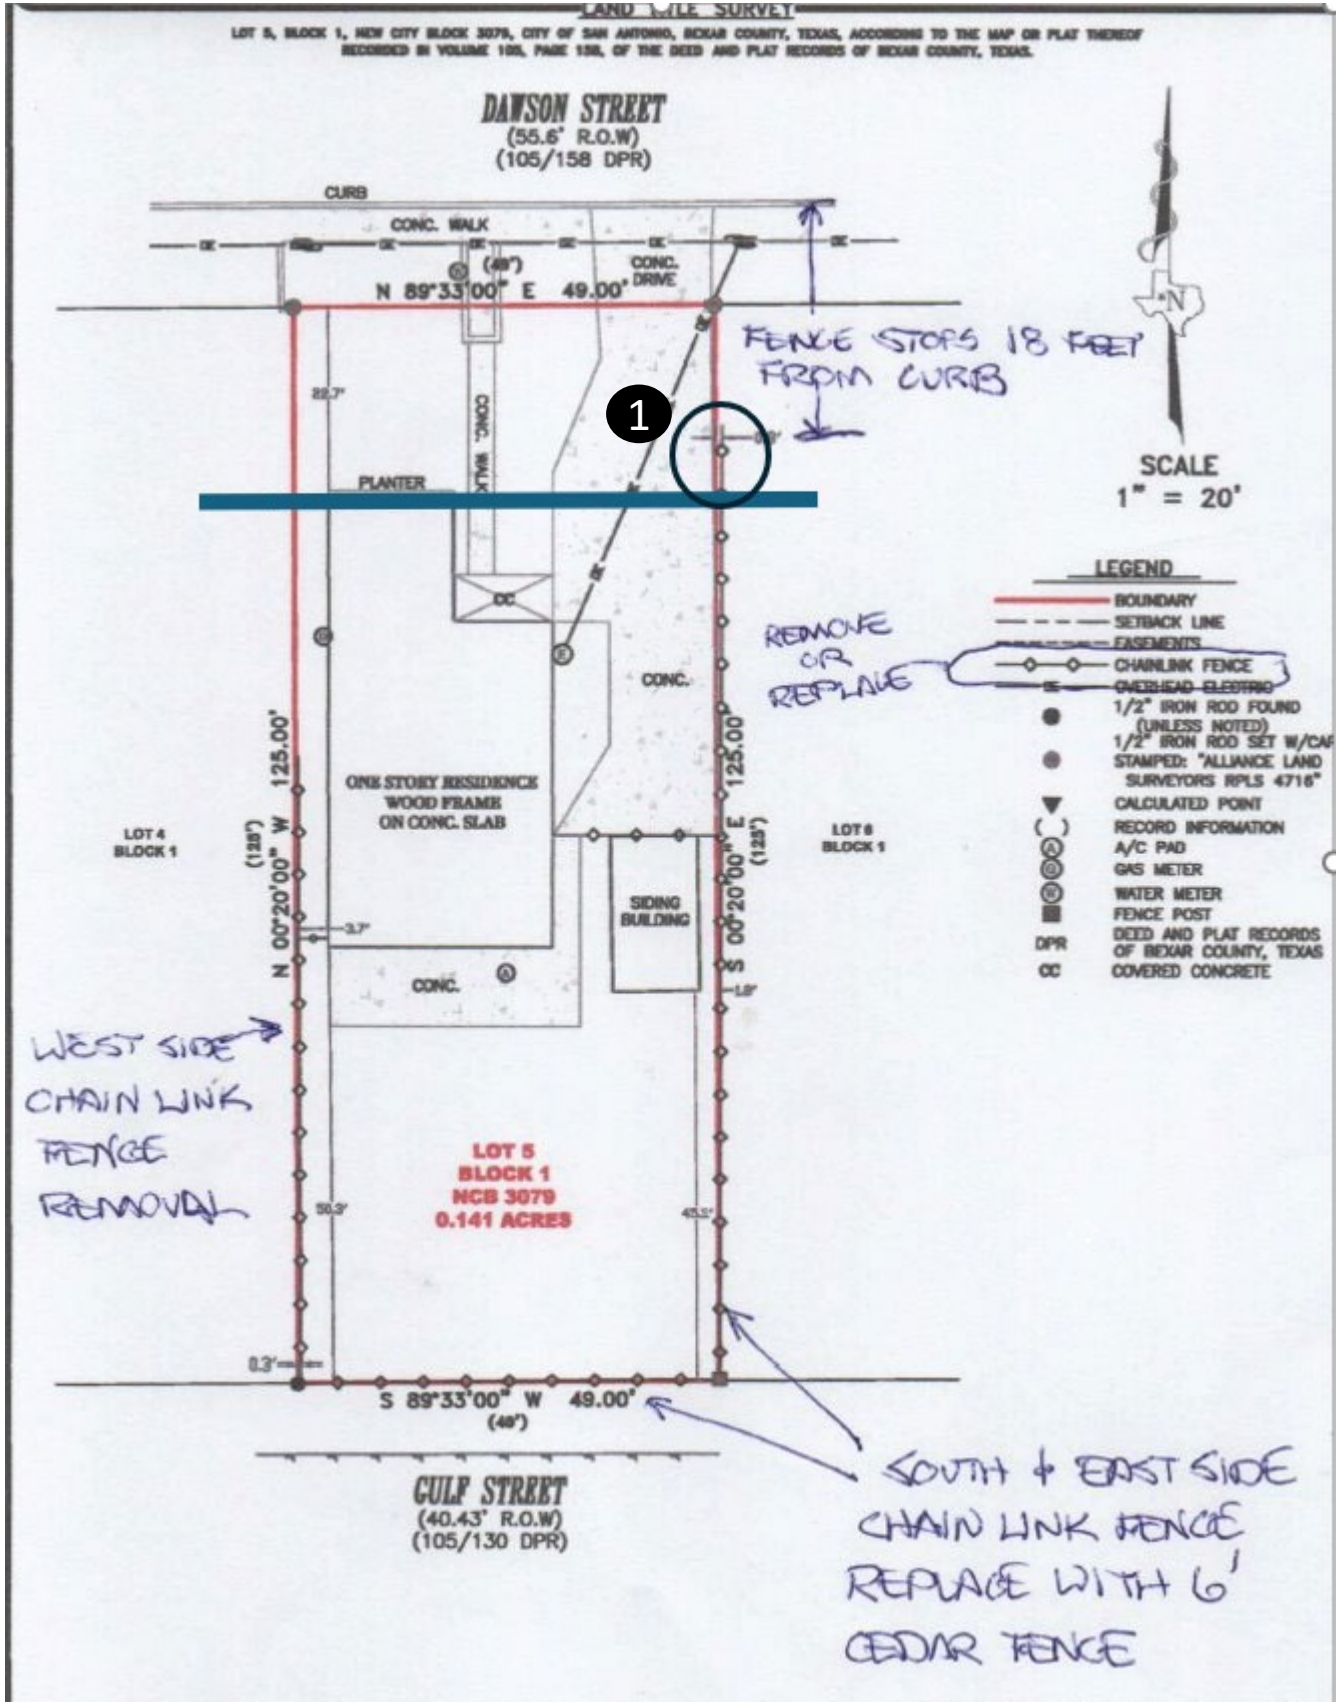

Subject Property



Subject Property – Privacy Fence in Front Facade



Distance into Front Facade



Fence Height



Surrounding Area



Surrounding Area



Surrounding Area



Surrounding Area

