




1 inch equals 100 feet

Board of Adjustment **Notification Plan for** **Case No A-24-10300215**



- San Antonio City Limits
- Subject Property
- 200' Notification Boundary
- Council District: 8

*NOT TO SCALE,
 FOR ILLUSTRATIVE PURPOSES ONLY
 Development Services Department
 City of San Antonio

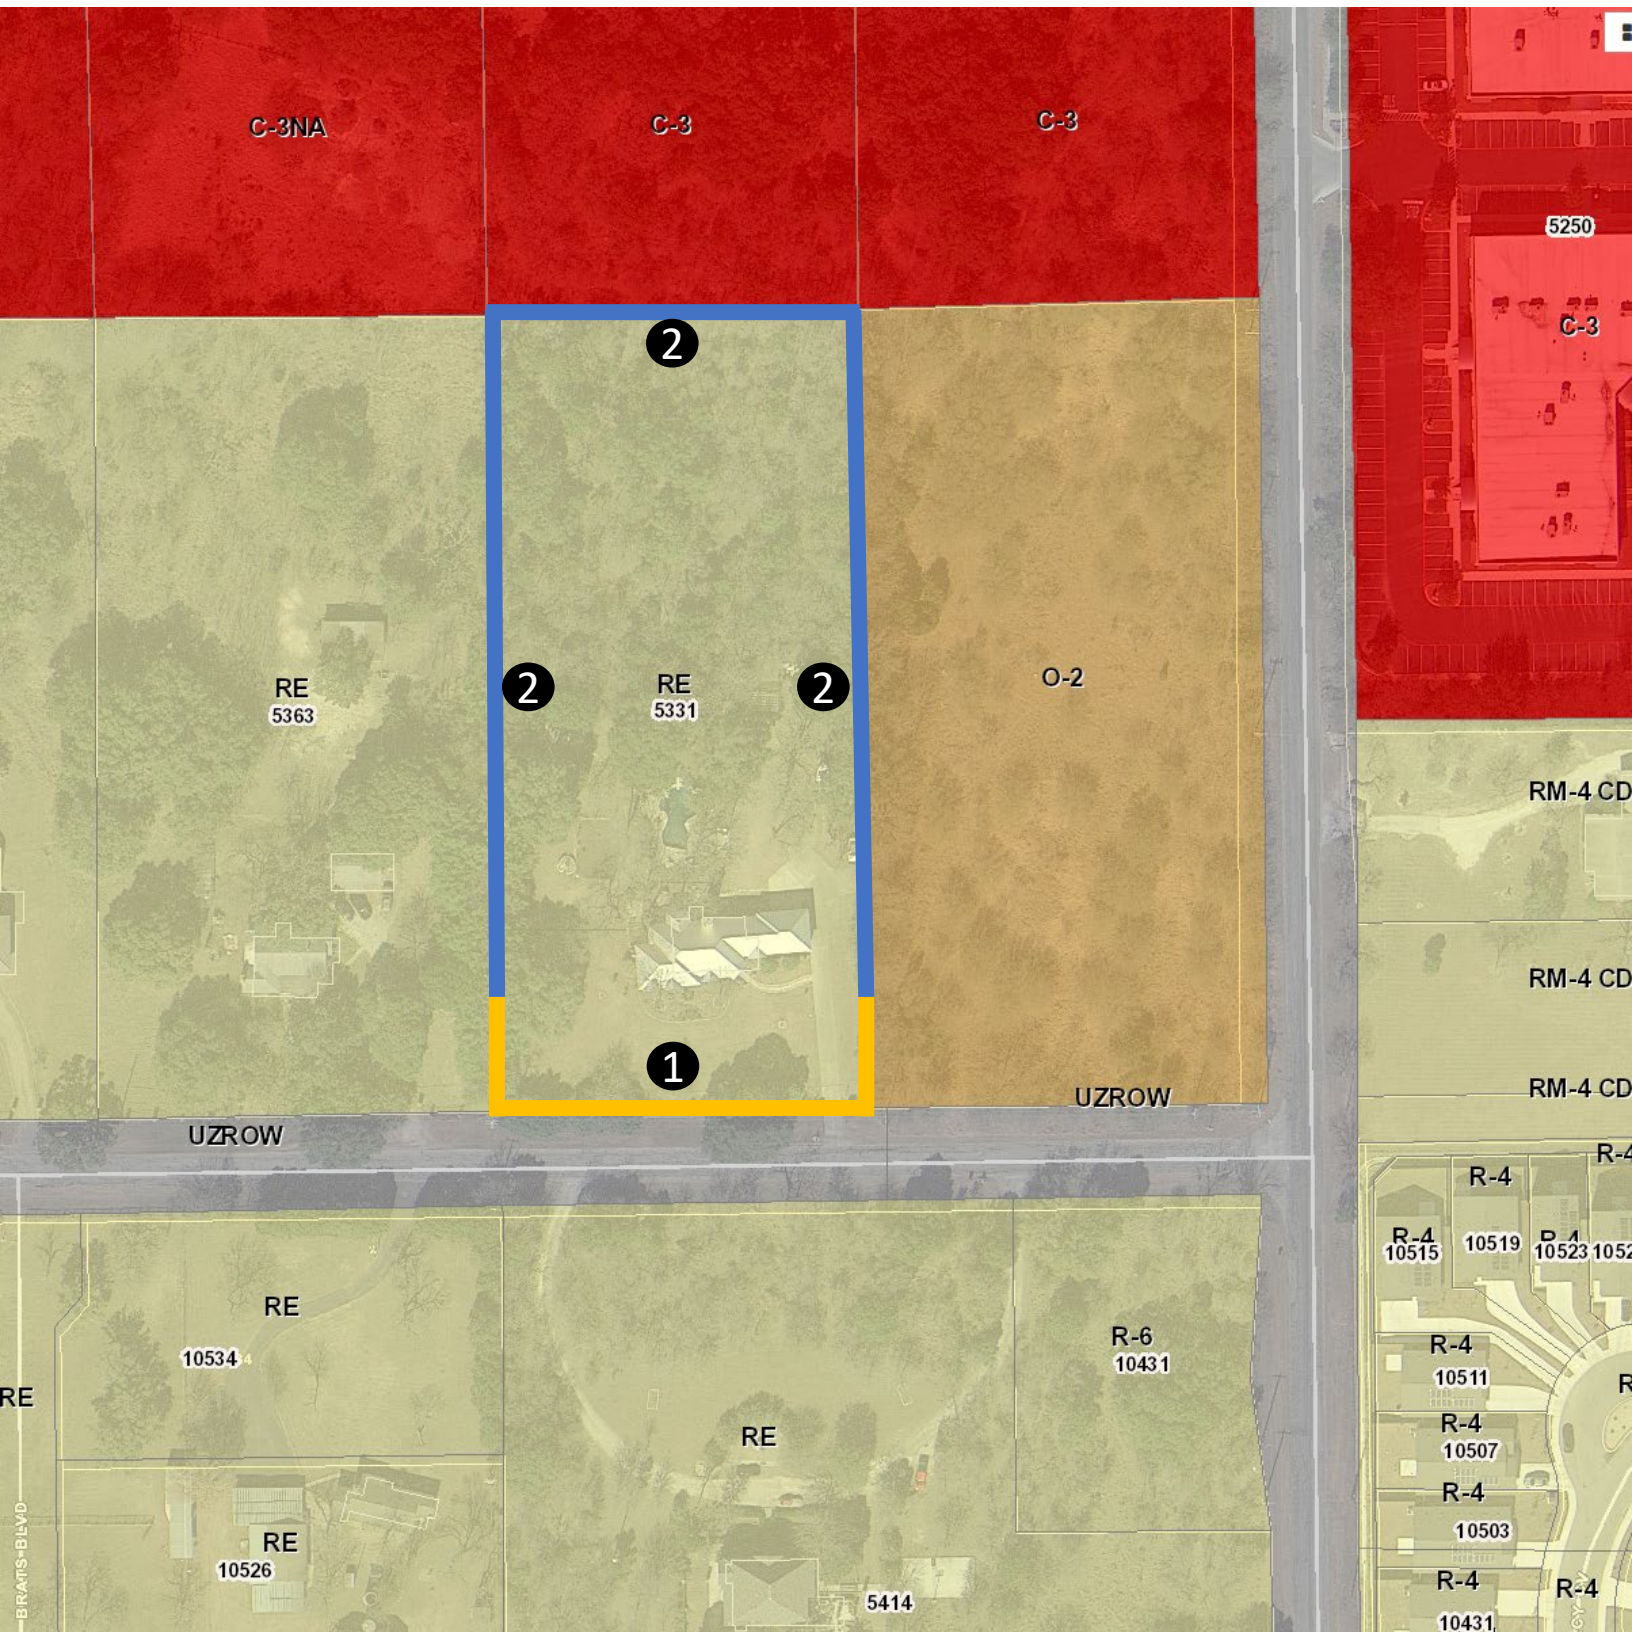

- ① a 4' Special Exemption from the maximum 6' height to allow a 10' predominately open fence on the front yard
- ② a 2' Special Exemption from the maximum 8' height to allow a 10' predominately open fence on the side and rear yard.

BOA-24-10300215

5331 Lockhill Road



Subject Property



BOA-24-10300215

Subject Property



Subject Property



BOA-24-10300215

Subject Property



Subject Property



BOA-24-10300215

Surrounding Area



Surrounding Area



BOA-24-10300215

Surrounding Area



Surrounding Area



BOA-24-10300215

Surrounding Area



Surrounding Area

