

Board of Adjustment
Notification Plan for
Case No A-24-10300162




- San Antonio City Limits 
- Subject Property 
- 200' Notification Boundary 
- Council District: 1

1 inch equals 100 feet
 *NOT TO SCALE,
 FOR ILLUSTRATIVE PURPOSES ONLY*
 Developed at Services Department
 City of San Antonio

BOA-24-10300162 Site Plan

- 1 A request for a 4'-11" variance from the minimum 5' side setback requirement to allow a carport to be 1" from the side setback.

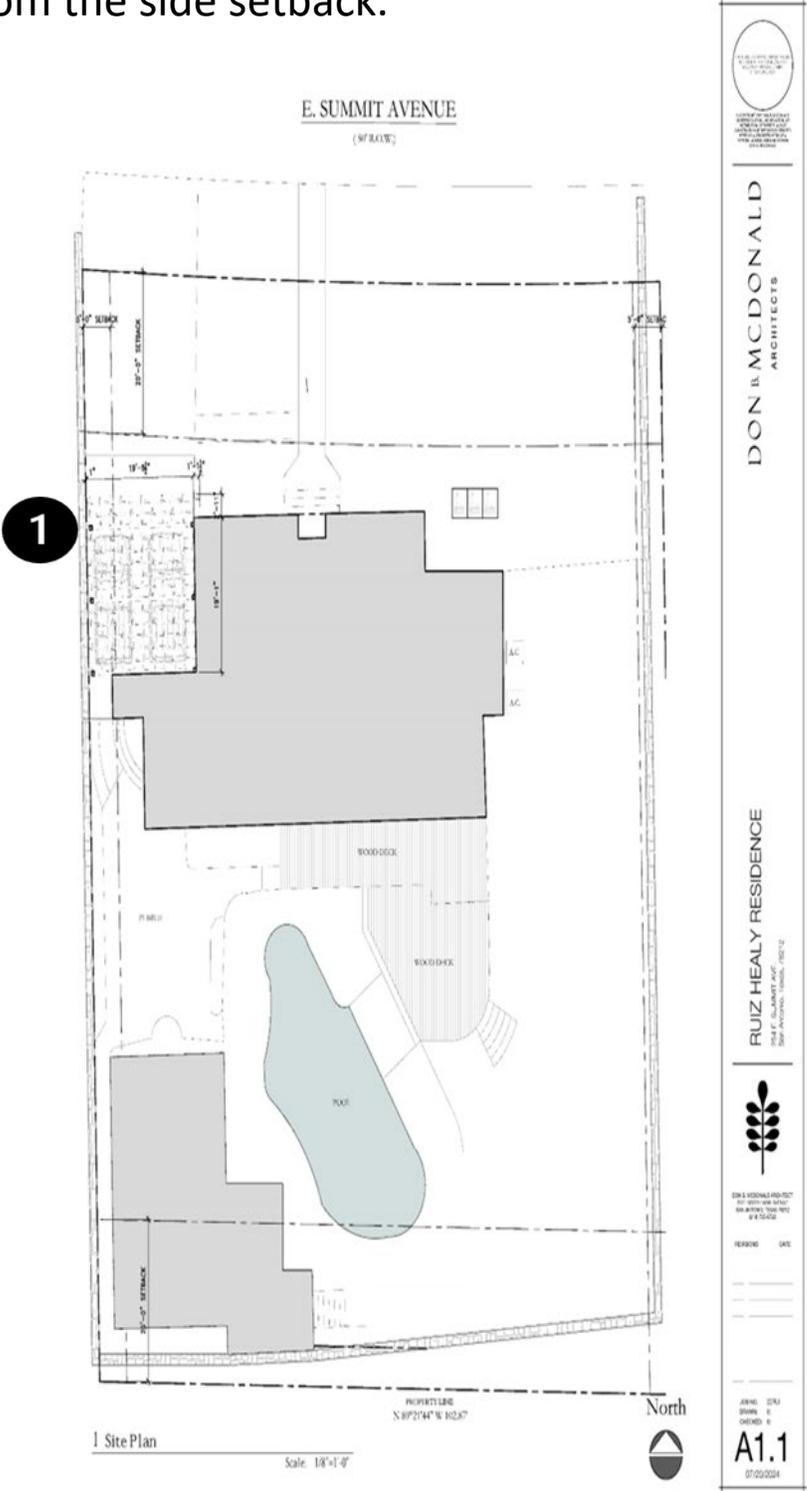

BOA-24-10300162
254 East Summit Avenue



Subject Property



Subject Property



Subject Property



Surrounding Area



Surrounding Area



Surrounding Area



Surrounding Area

